



street view

Concept Drawing Index:

CD-00	Cover Sheet
CD-01	Site Plan
CD-02	Ground Floor Plan: South
CD-03	Ground Floor Plan: North
CD-04	Mezzanine Floor Plan: South
CD-05	Mezzanine Floor Plan: North
CD-06	Ground Floor Plan Units 1 & 2
CD-07	Mezzanine Floor Plan Units 1 & 2
CD-08	Ground Floor Plan Unit 3
CD-09	Mezzanine Floor Plan Unit 3
CD-10	Ground Floor Plan Units 9 & 10
CD-11	Mezzanine Floor Plan Units 9 & 10
CD-12	Ground Floor Plan Units 11 & 12
CD-13	Mezzanine Floor Plan Units 11 & 12
CD-14	Ground Floor Plan Unit 13
CD-15	Mezzanine Floor Plan Unit 13
CD-16	Ground Floor Plan Unit 14
CD-17	Mezzanine Floor Plan Unit 14
CD-18	Roof Plan: South
CD-19	Roof Plan: North
CD-20	Elevations 1 & 2
CD-21	Elevations 3 & 4
CD-22	West Elevation 1:50
CD-23	East Elevation 1:50
CD-24	Perspective Views 1
CD-25	Perspective Views 2
CD-26	Perspective Views 3
CD-27	Perspective Views 4
CD-28	Perspective Views 5
CD-29	Floor Framing Plan: South
CD-30	Floor Framing Plan: North
CD-31	Roof Framing Plan: South
CD-32	Roof Framing Plan: North
CD-33	Sections
CD-34	Elevations 1 & 2 Tilt Panels
CD-35	Elevations 3 & 4 Tilt Panels

Mahoe Industrial Units 551 Marsden Point Rd Ruakaka Whangarei



Concept Draft


13/01/2023




Equinox Design Ltd
environmentally conscious design

Eddie van Uden Dip. Arch. Tech.
21 Hamon Ave, Three Kings,
Auckland 1041
p (09) 6292962 m 027 242 1297
eddie@equinoxdesign.co.nz
www.equinoxdesign.co.nz
LBP No. BP111892



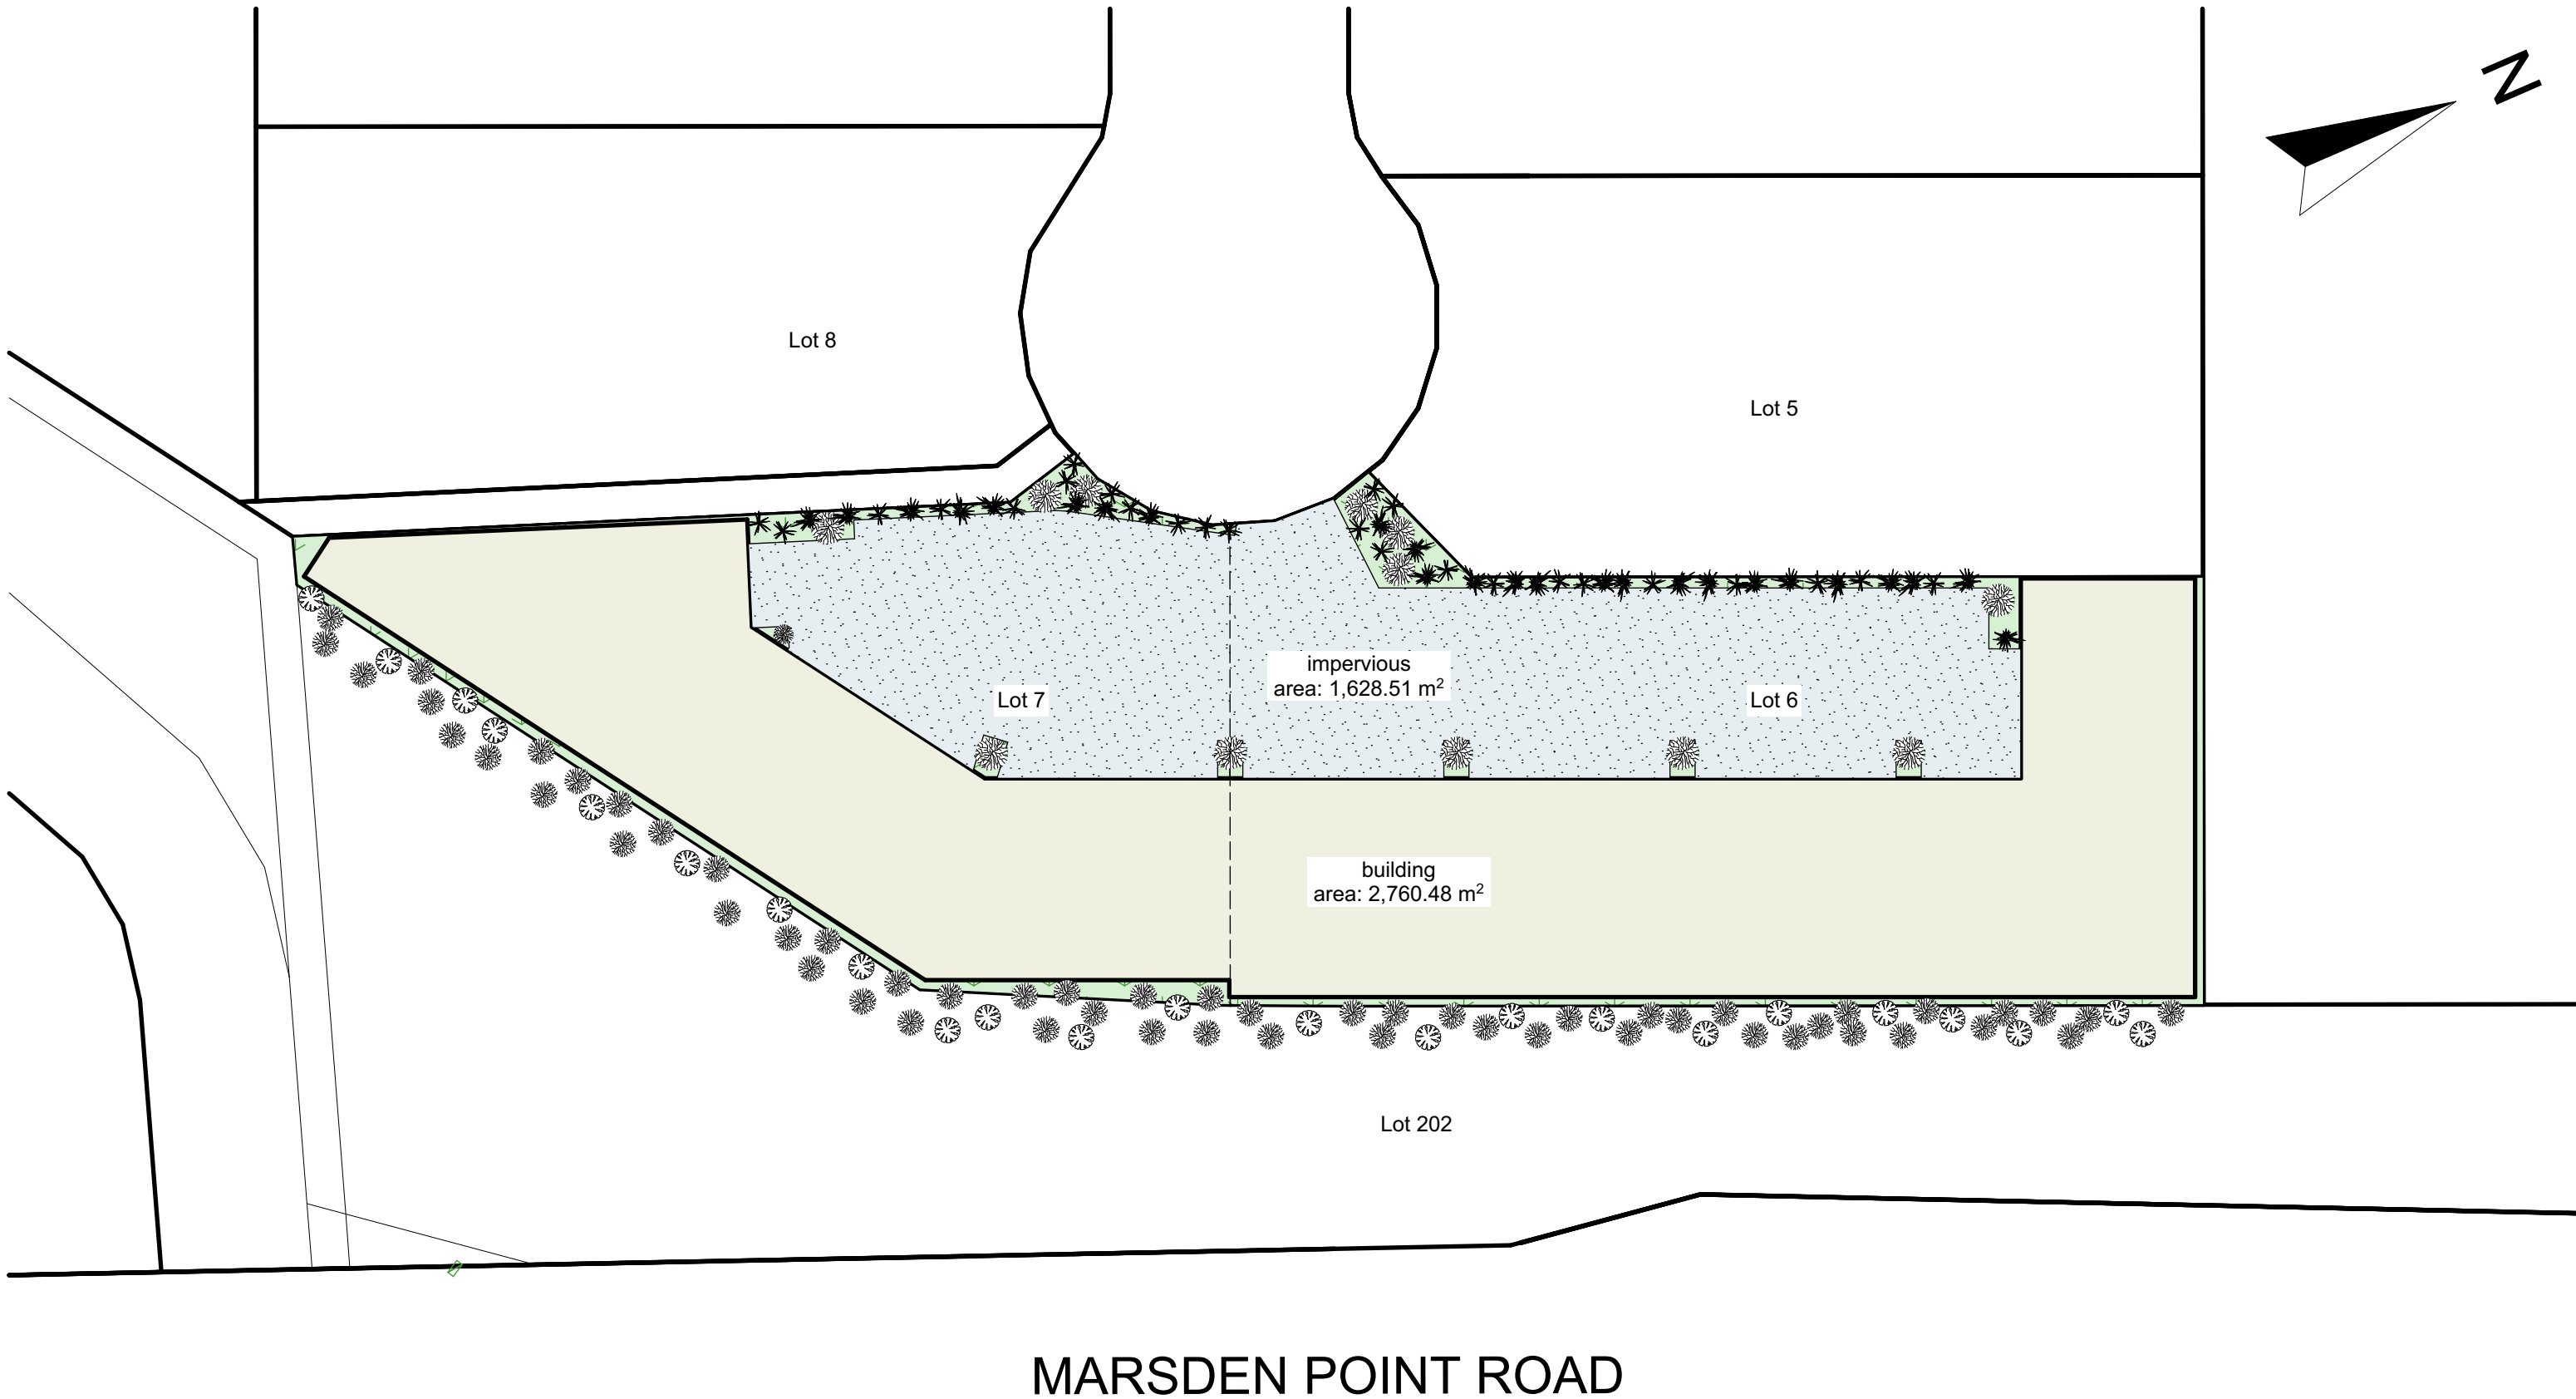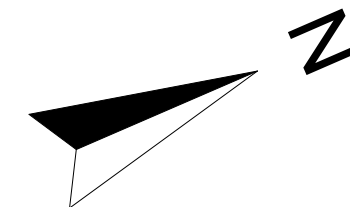

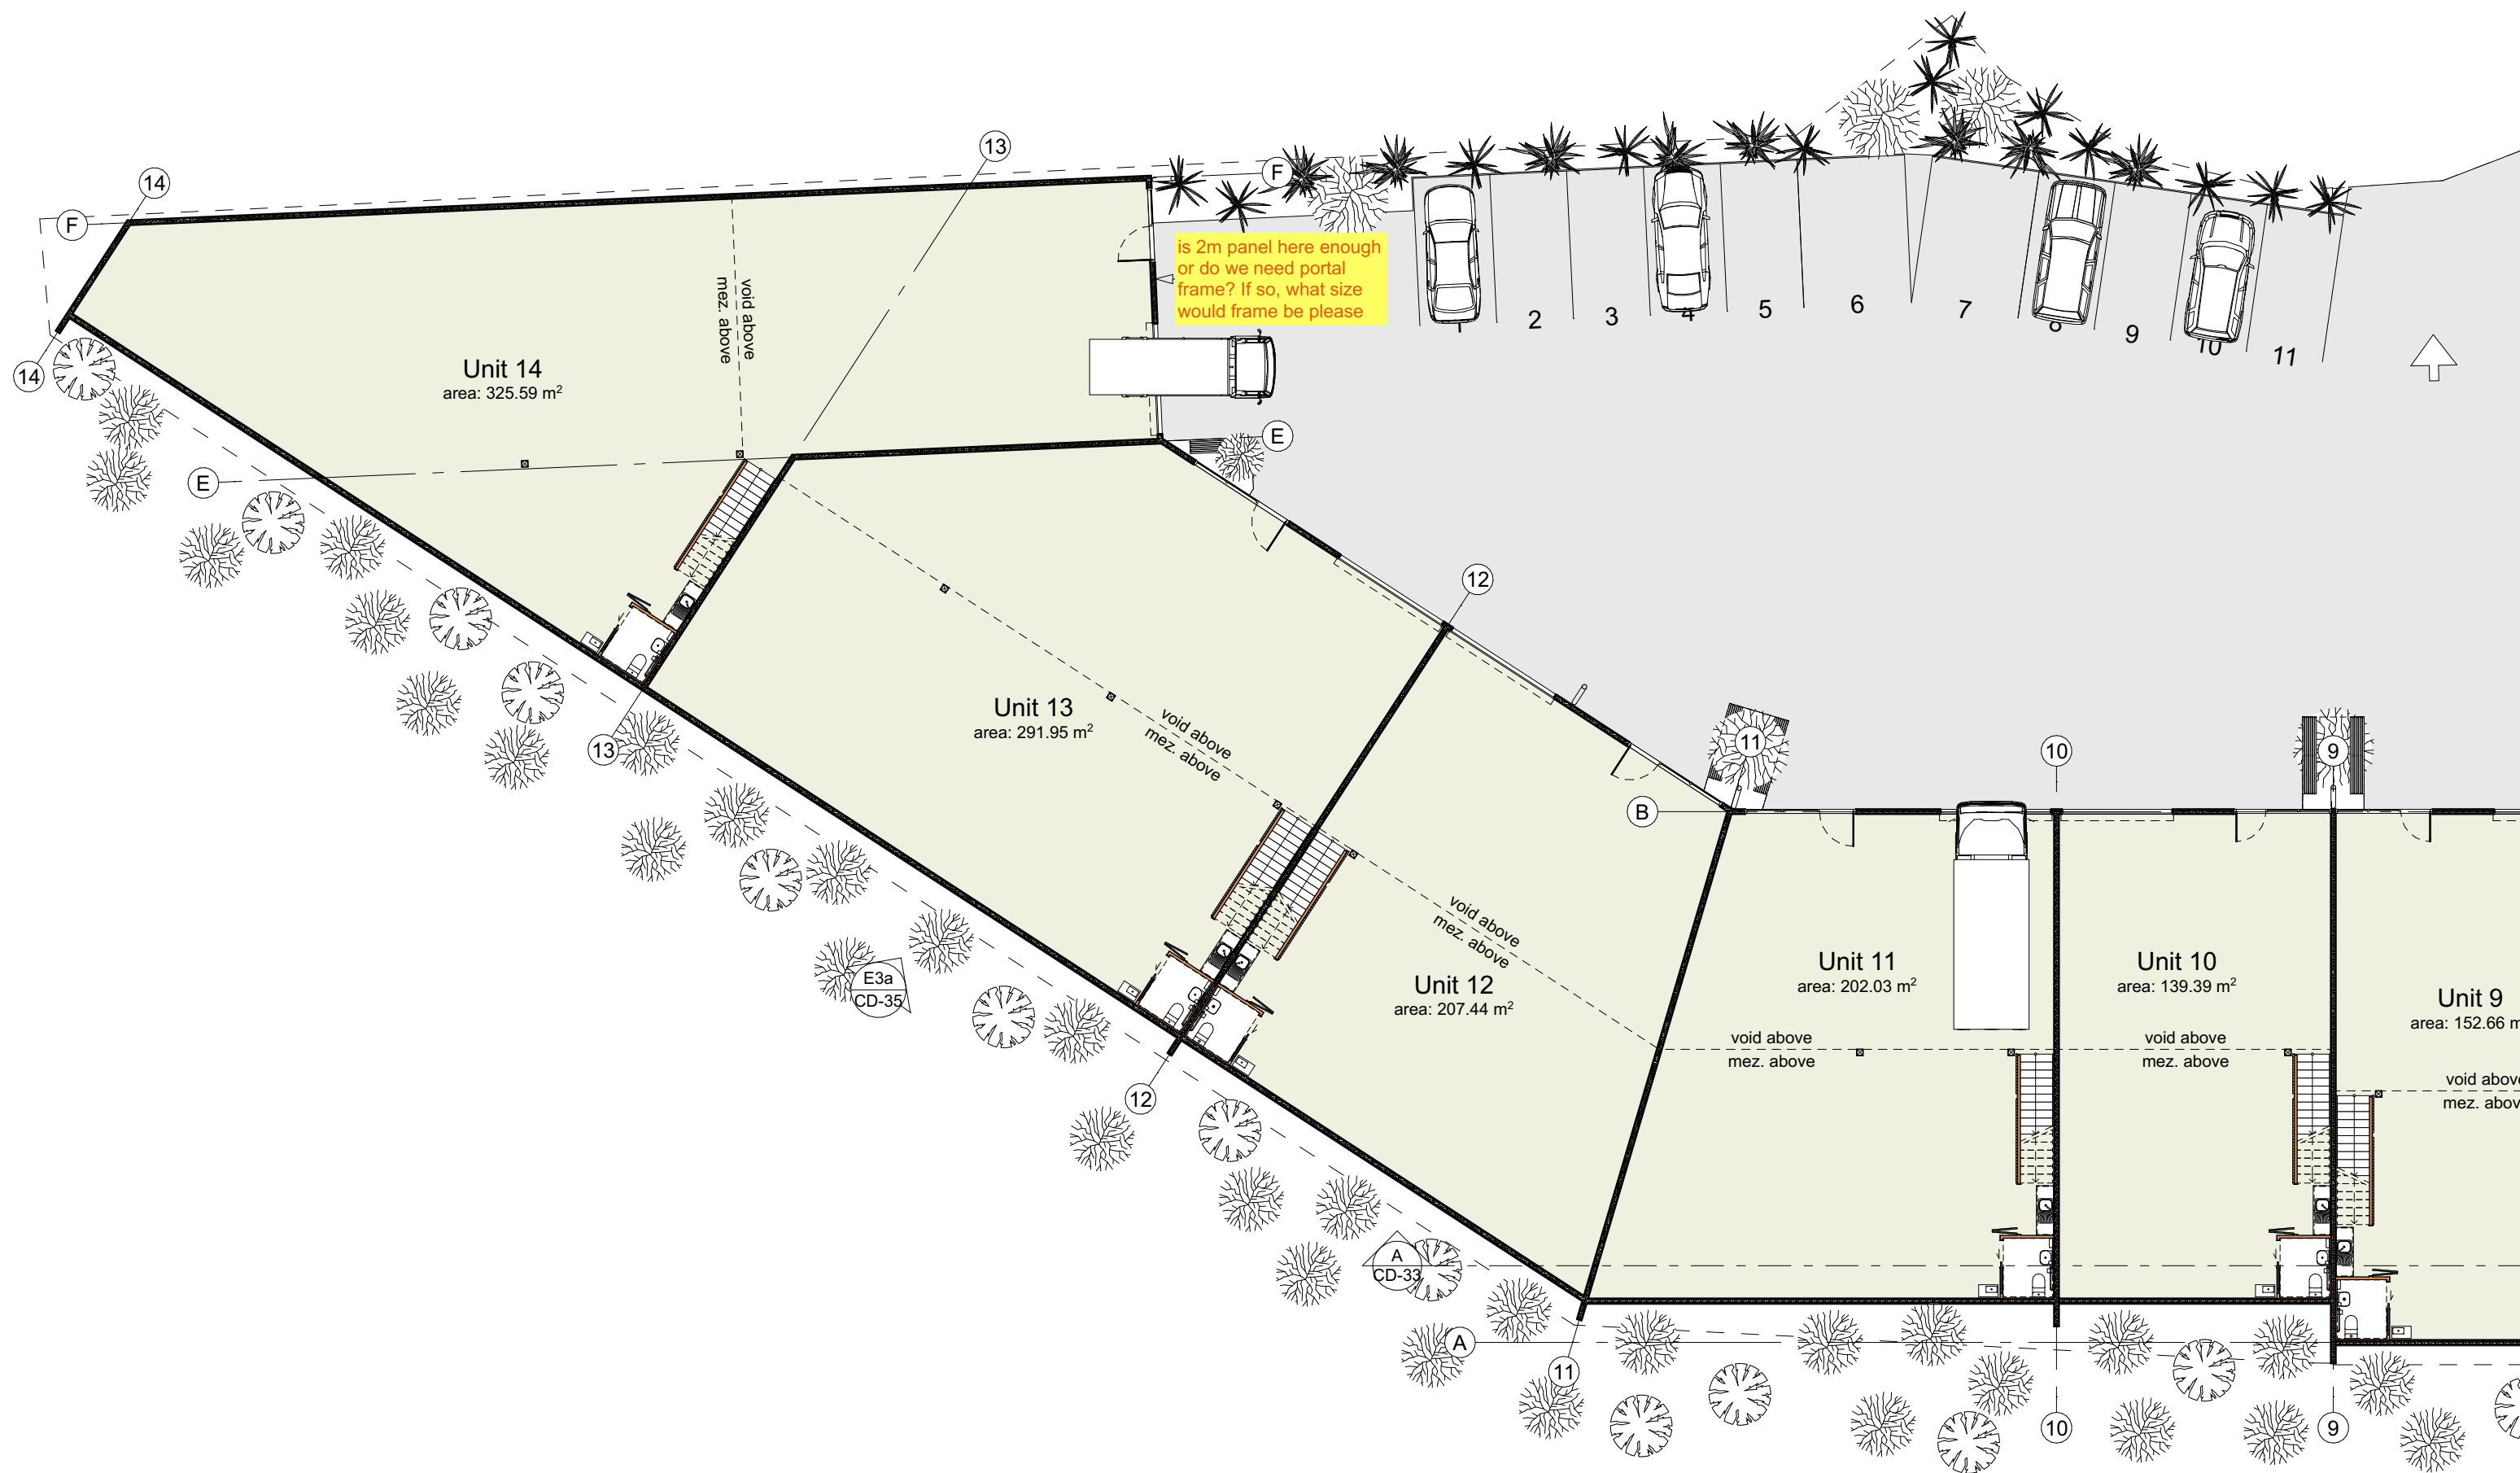

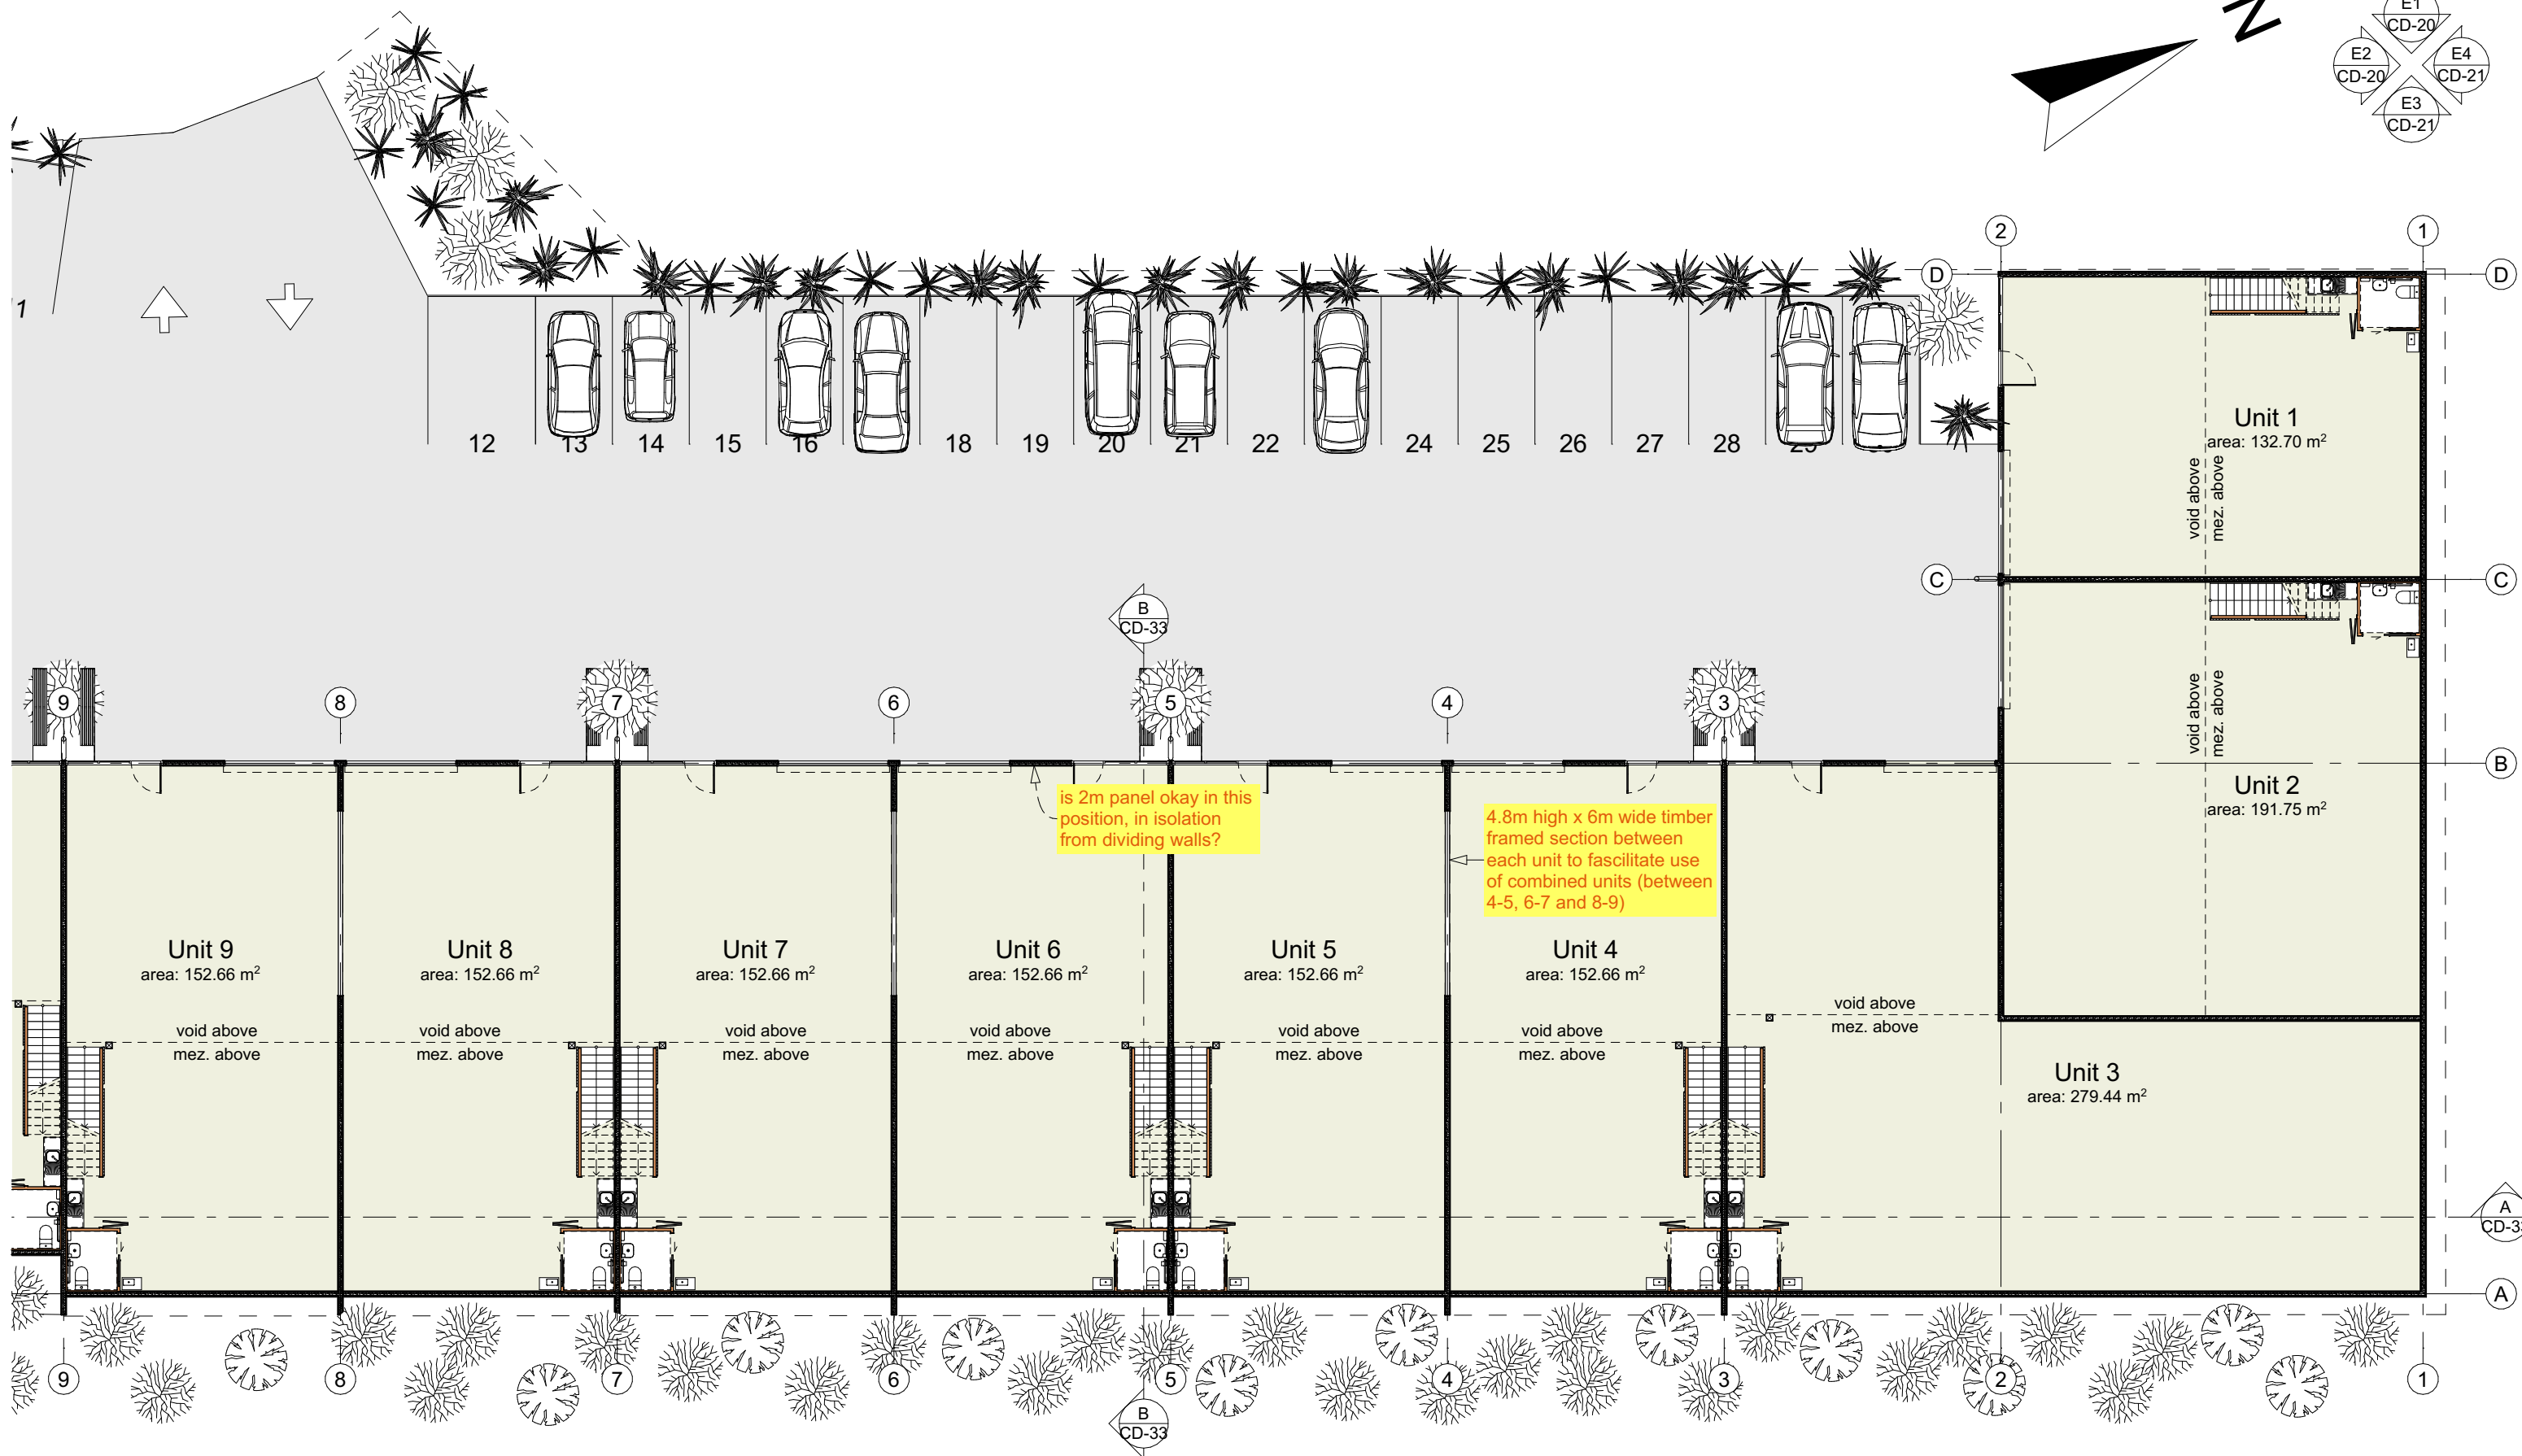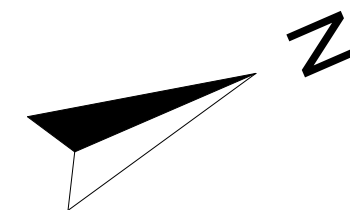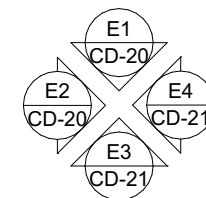

Equinox Design Ltd
environmentally conscious design

Eddie van Uden Dip. Arch. Tech.
21 Hamon Ave, Three Kings,
Auckland 1041
p (09) 6292962 m 027 242 1297
eddie@equinoxdesign.co.nz
www.equinoxdesign.co.nz
LBP No. BP111892






Project 2210
New Industrial Units for
Stu Smith
551 Marsden Point Rd Ruakaka Whangarei


Ground Floor Plan: North
CD-03

Scale: 1:200 @ A3

Issue: Concept Draft 13/01/2023

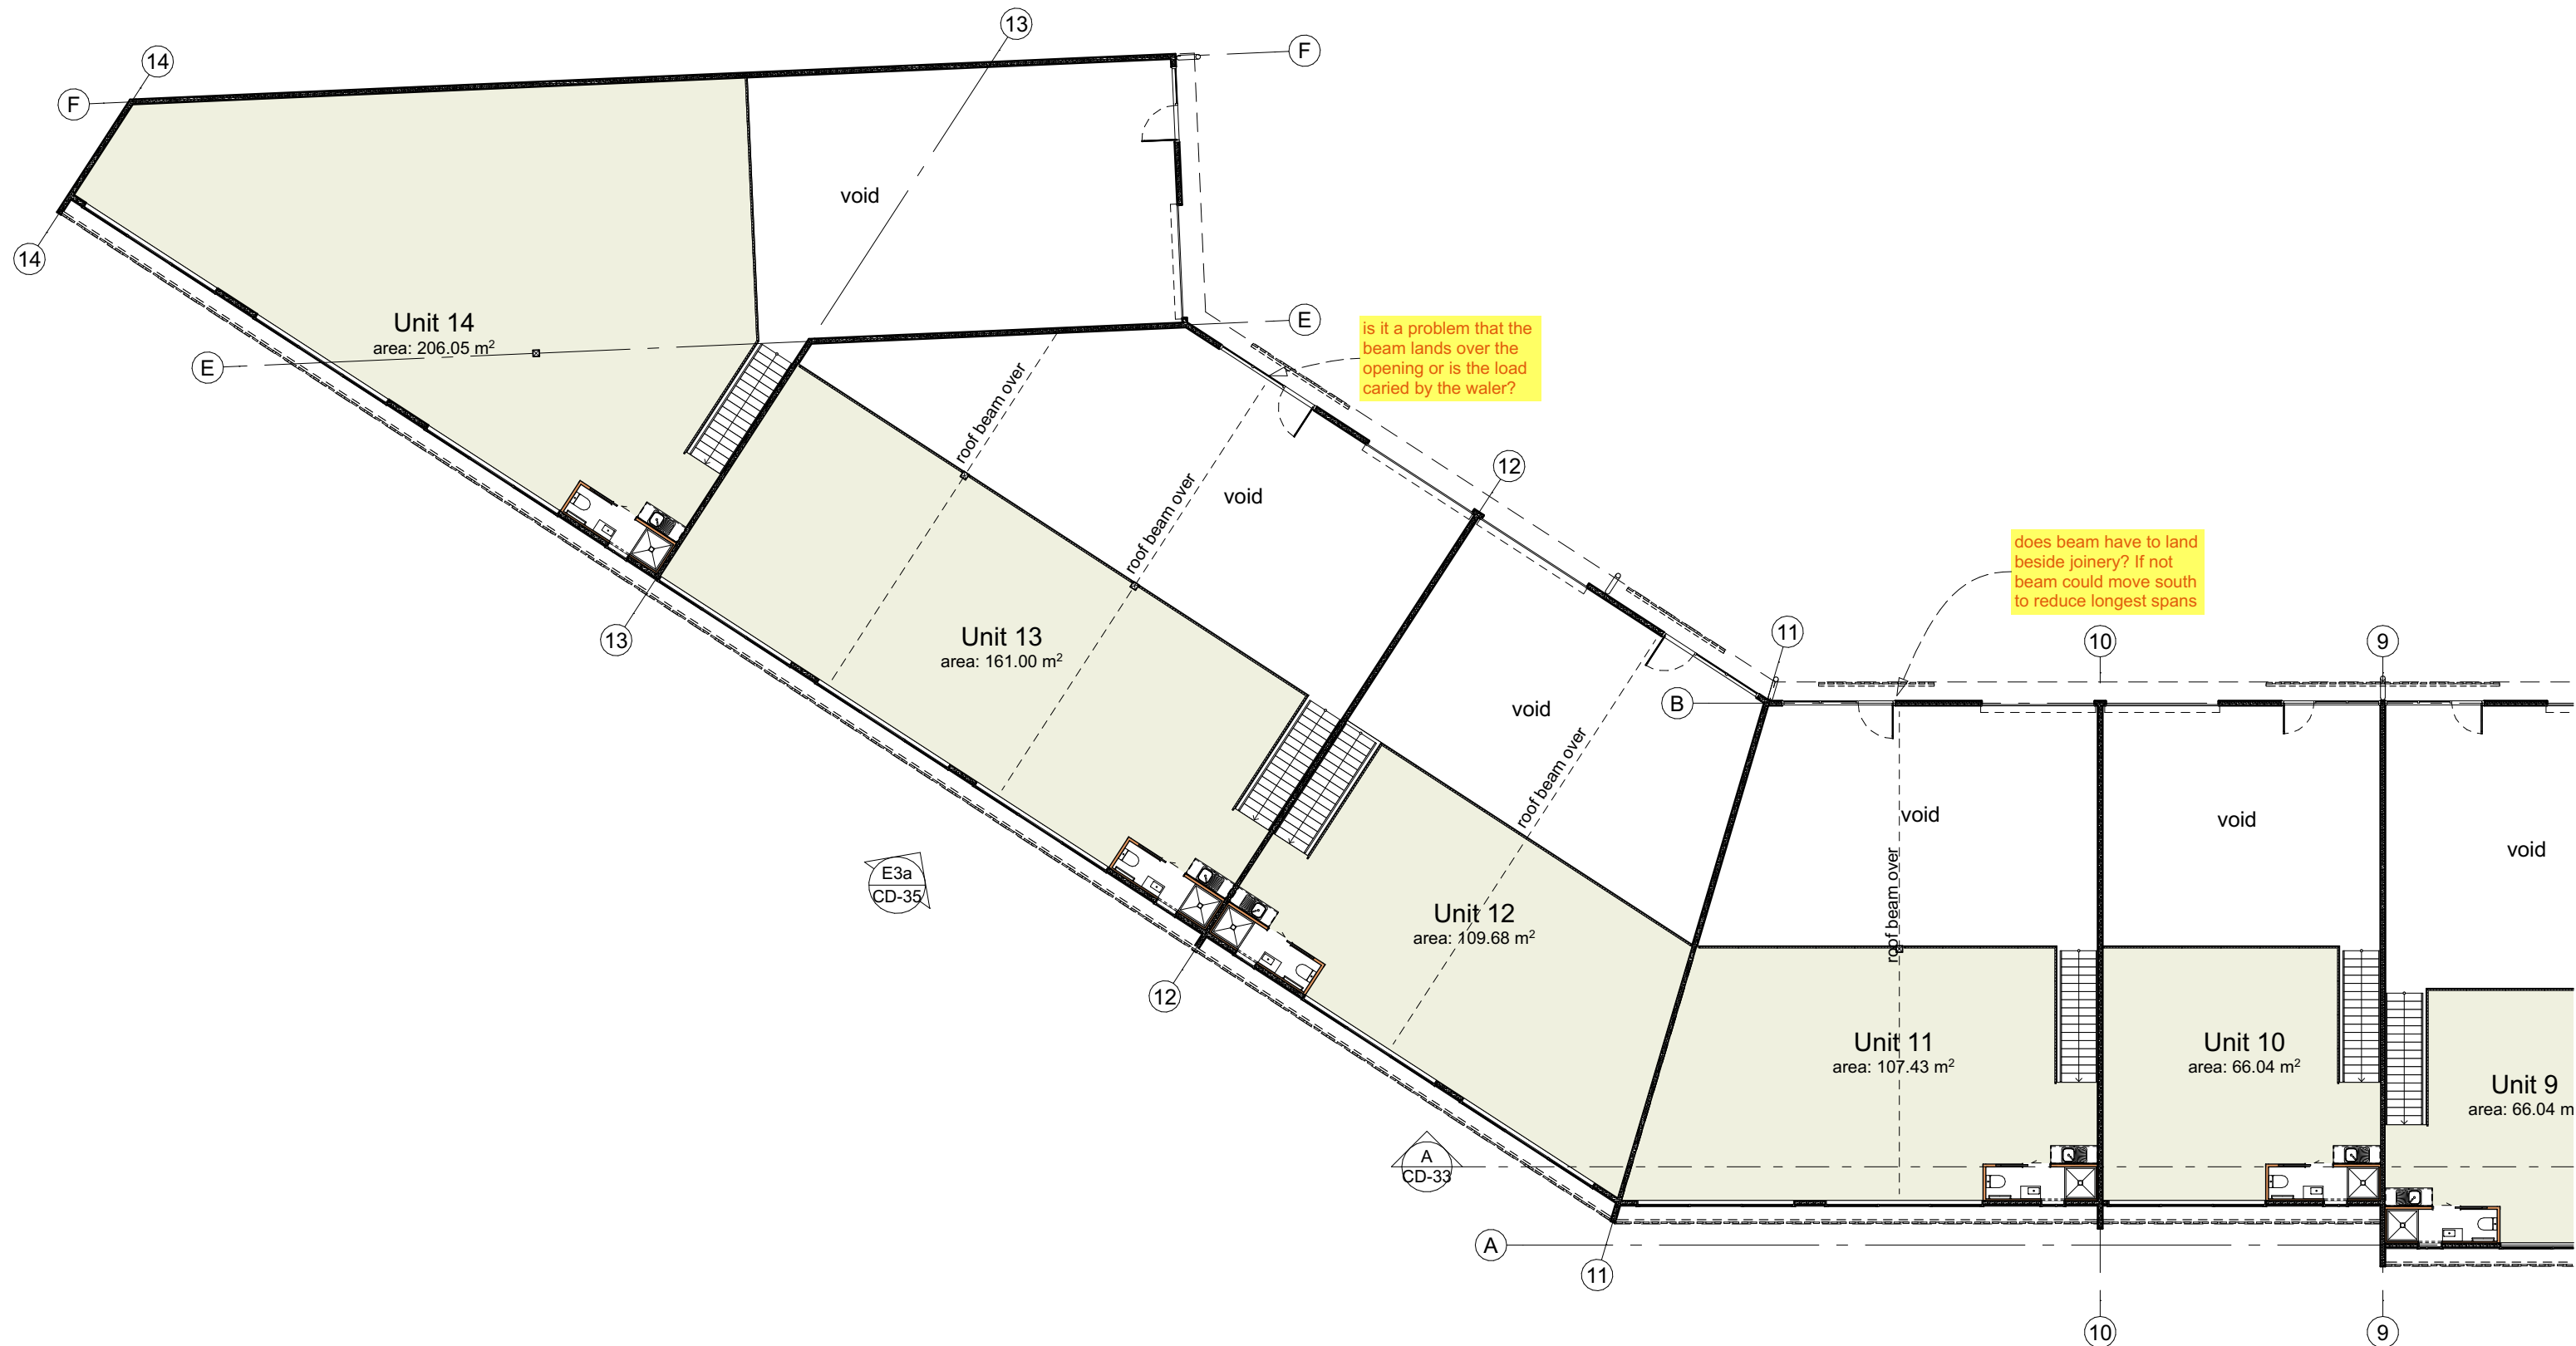

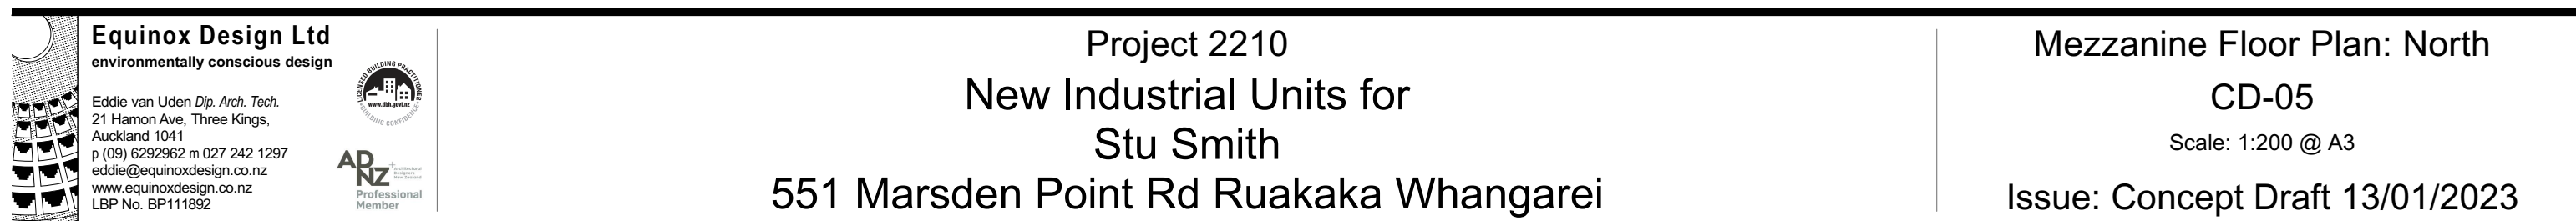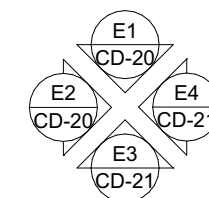

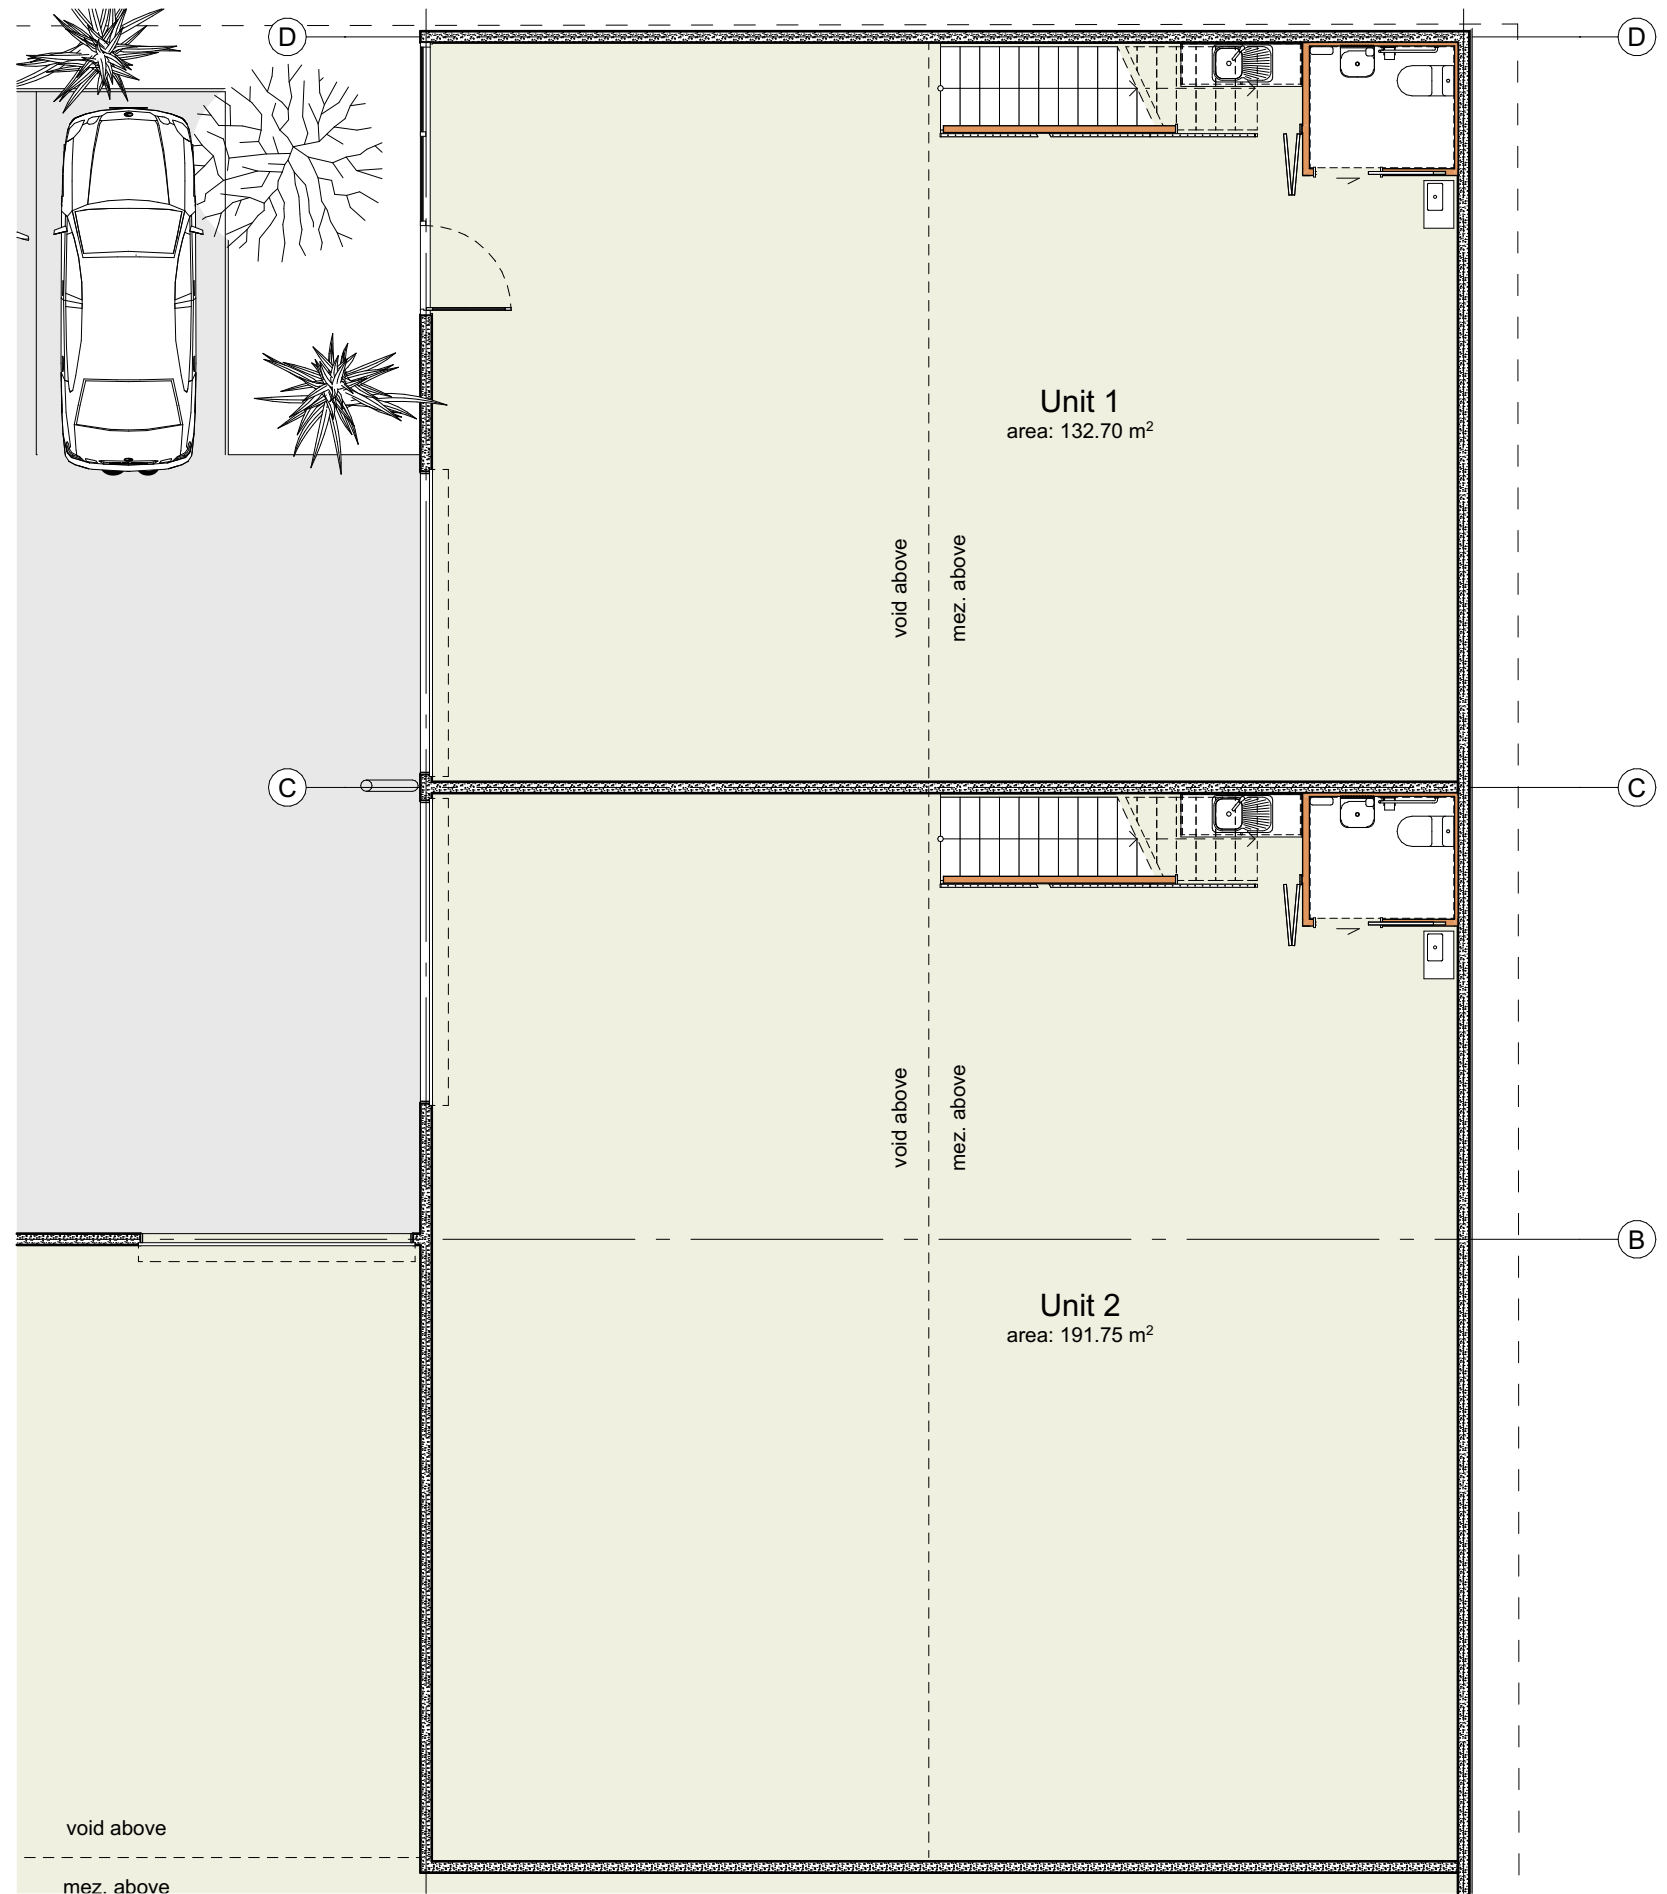

Equinox Design Ltd
environmentally conscious design

Eddie van Uden *Dip. Arch. Tech.*
21 Hamon Ave, Three Kings,
Auckland 1041
p (09) 6292962 m 027 242 1297
eddie@equinoxdesign.co.nz
www.equinoxdesign.co.nz
LBP No. BP111892





Project 2210
New Industrial Units for
Stu Smith
551 Marsden Point Rd Ruakaka Whangarei


Ground Floor Plan Units 1 & 2
CD-06


Scale: 1:100 @ A3

Issue: Concept Draft 13/01/2023

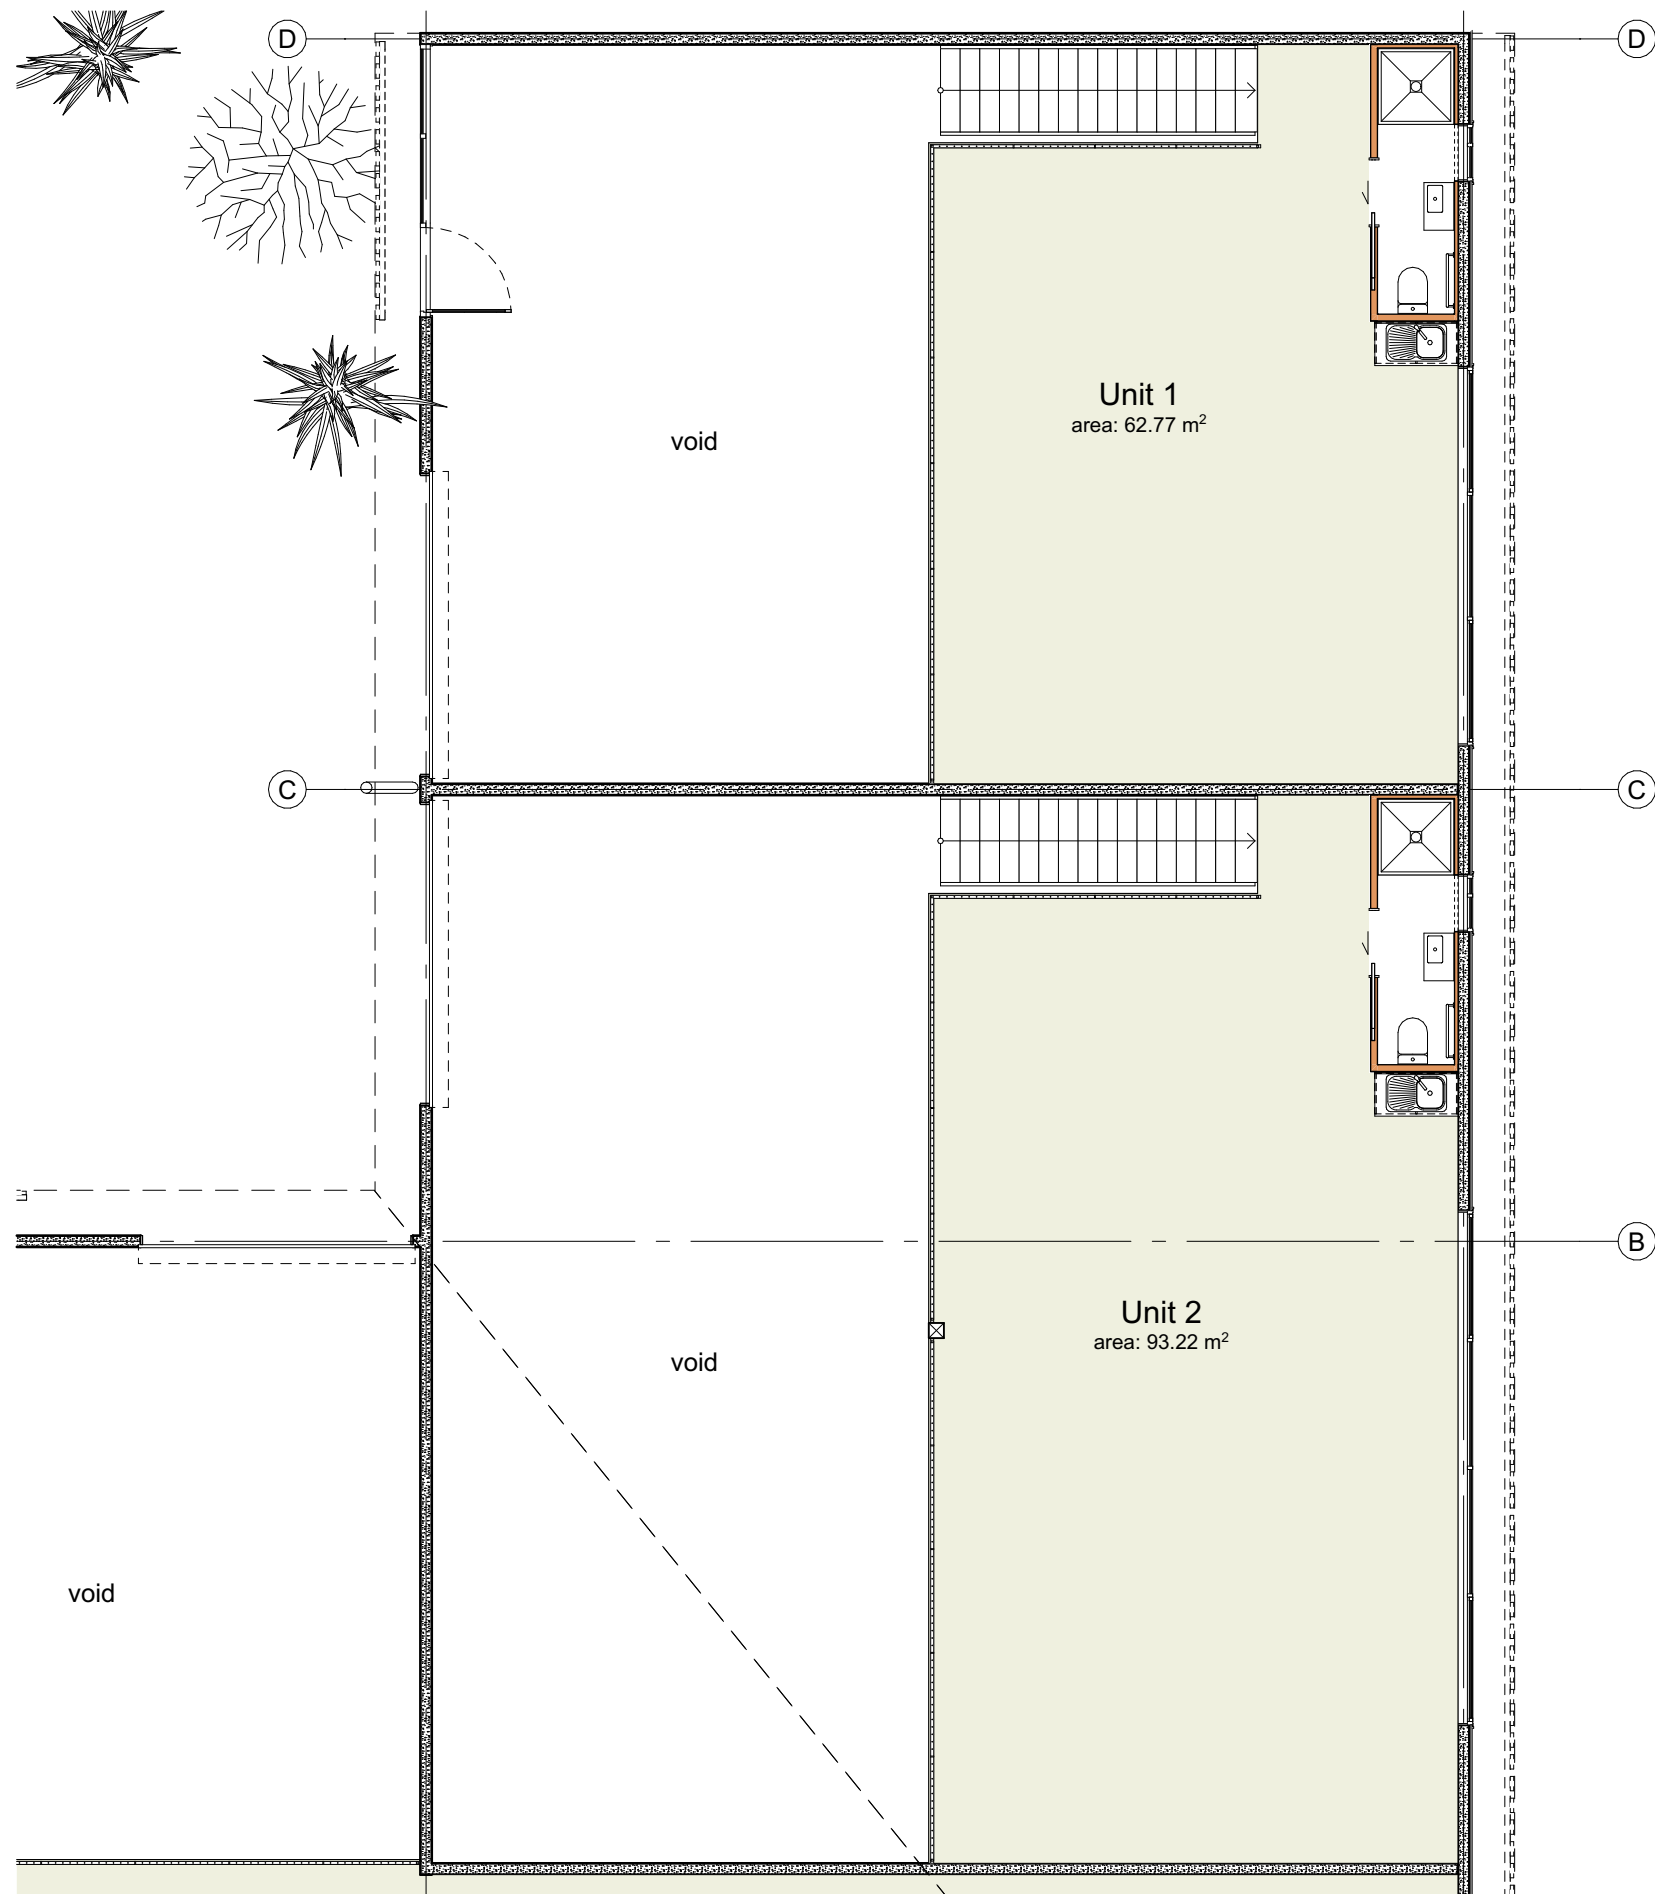

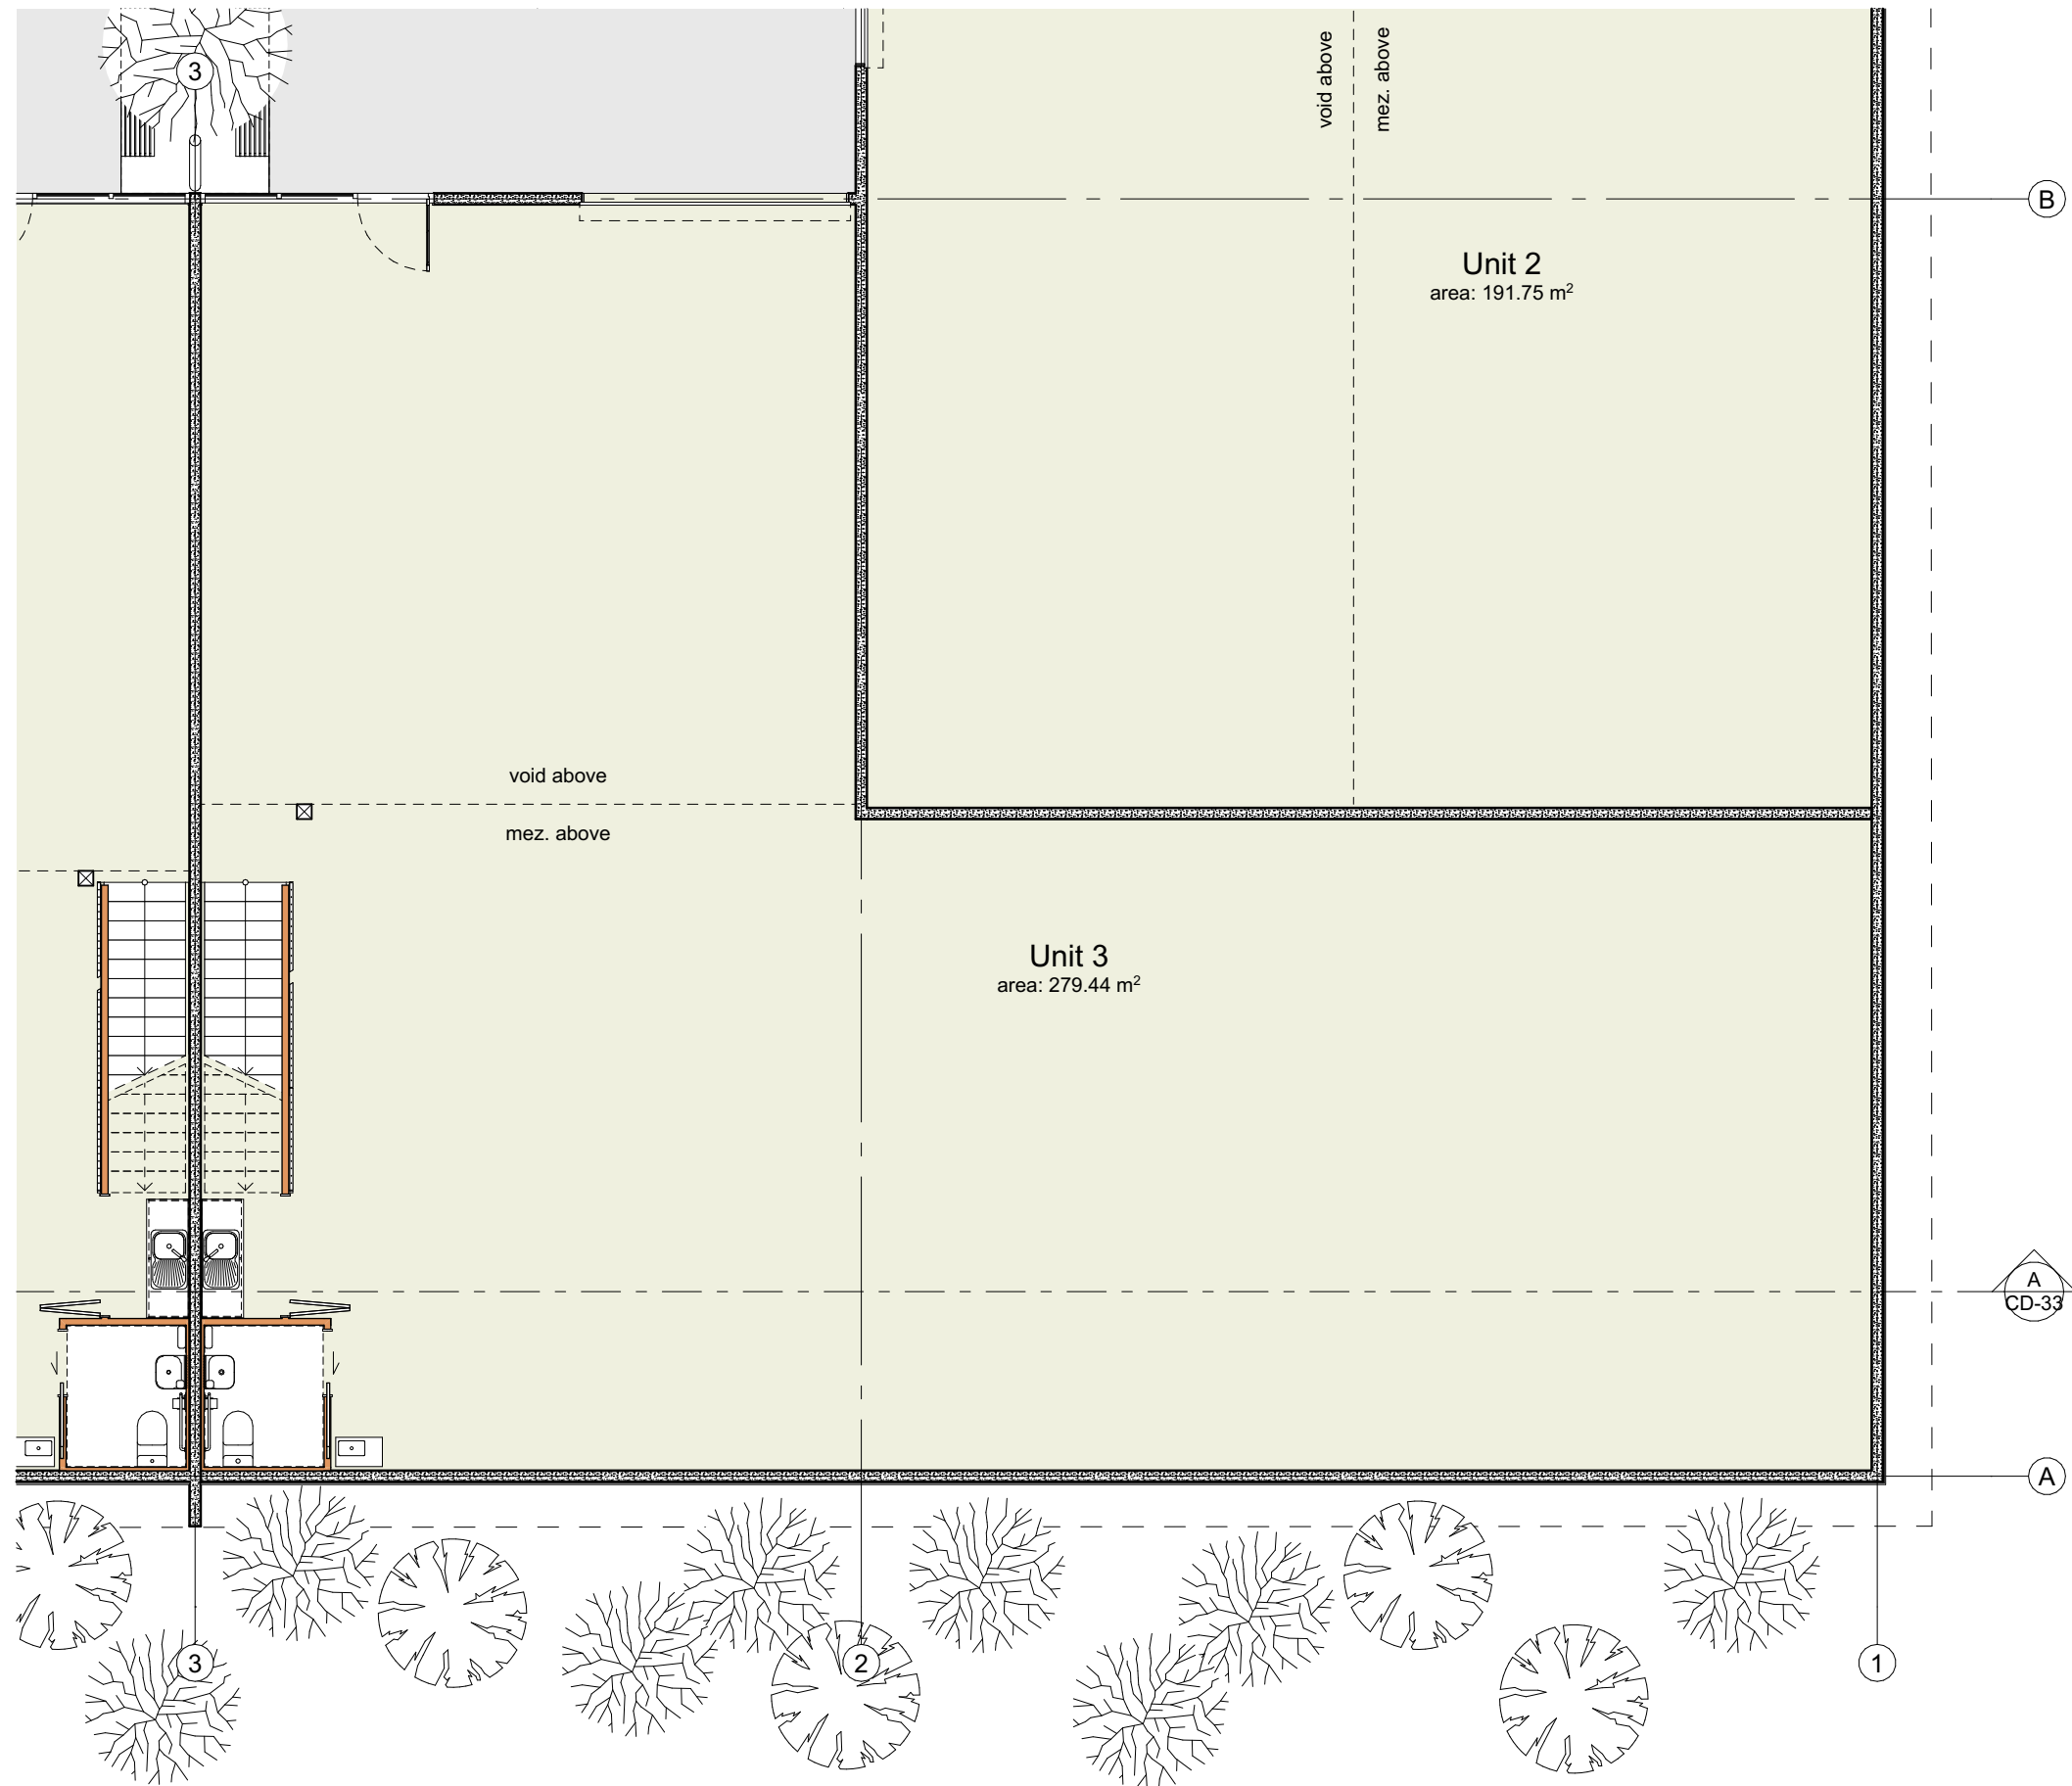

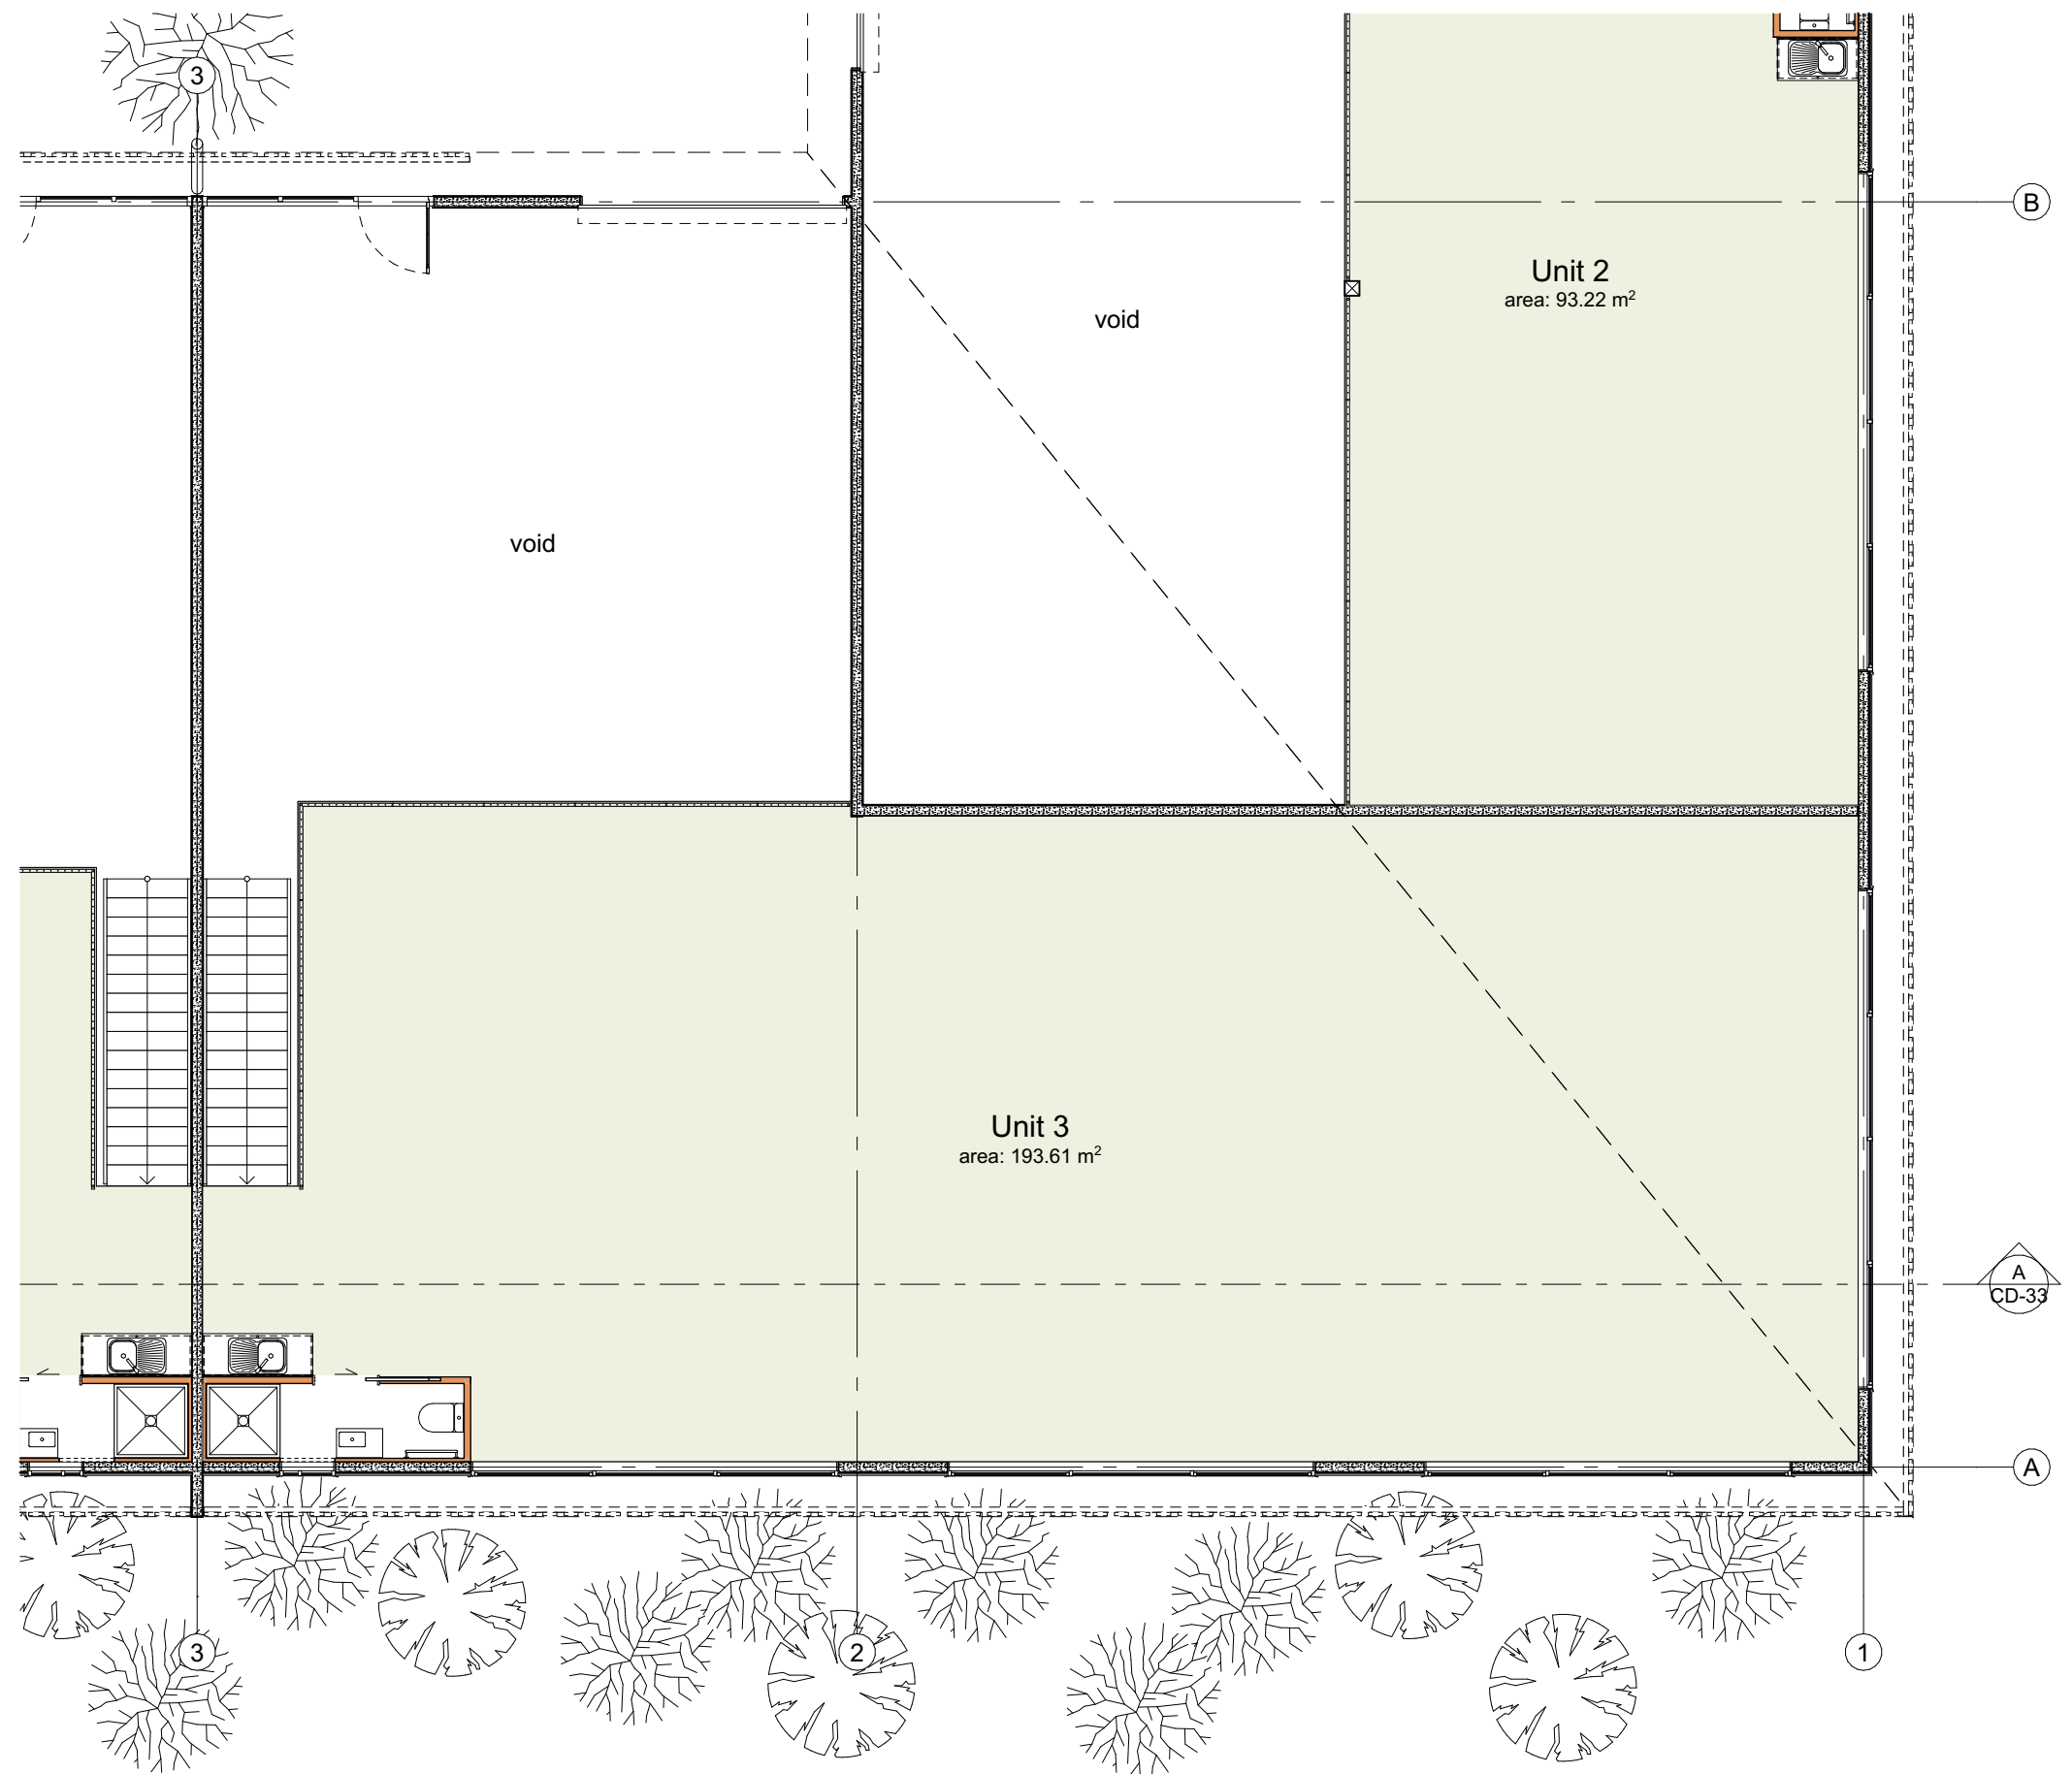

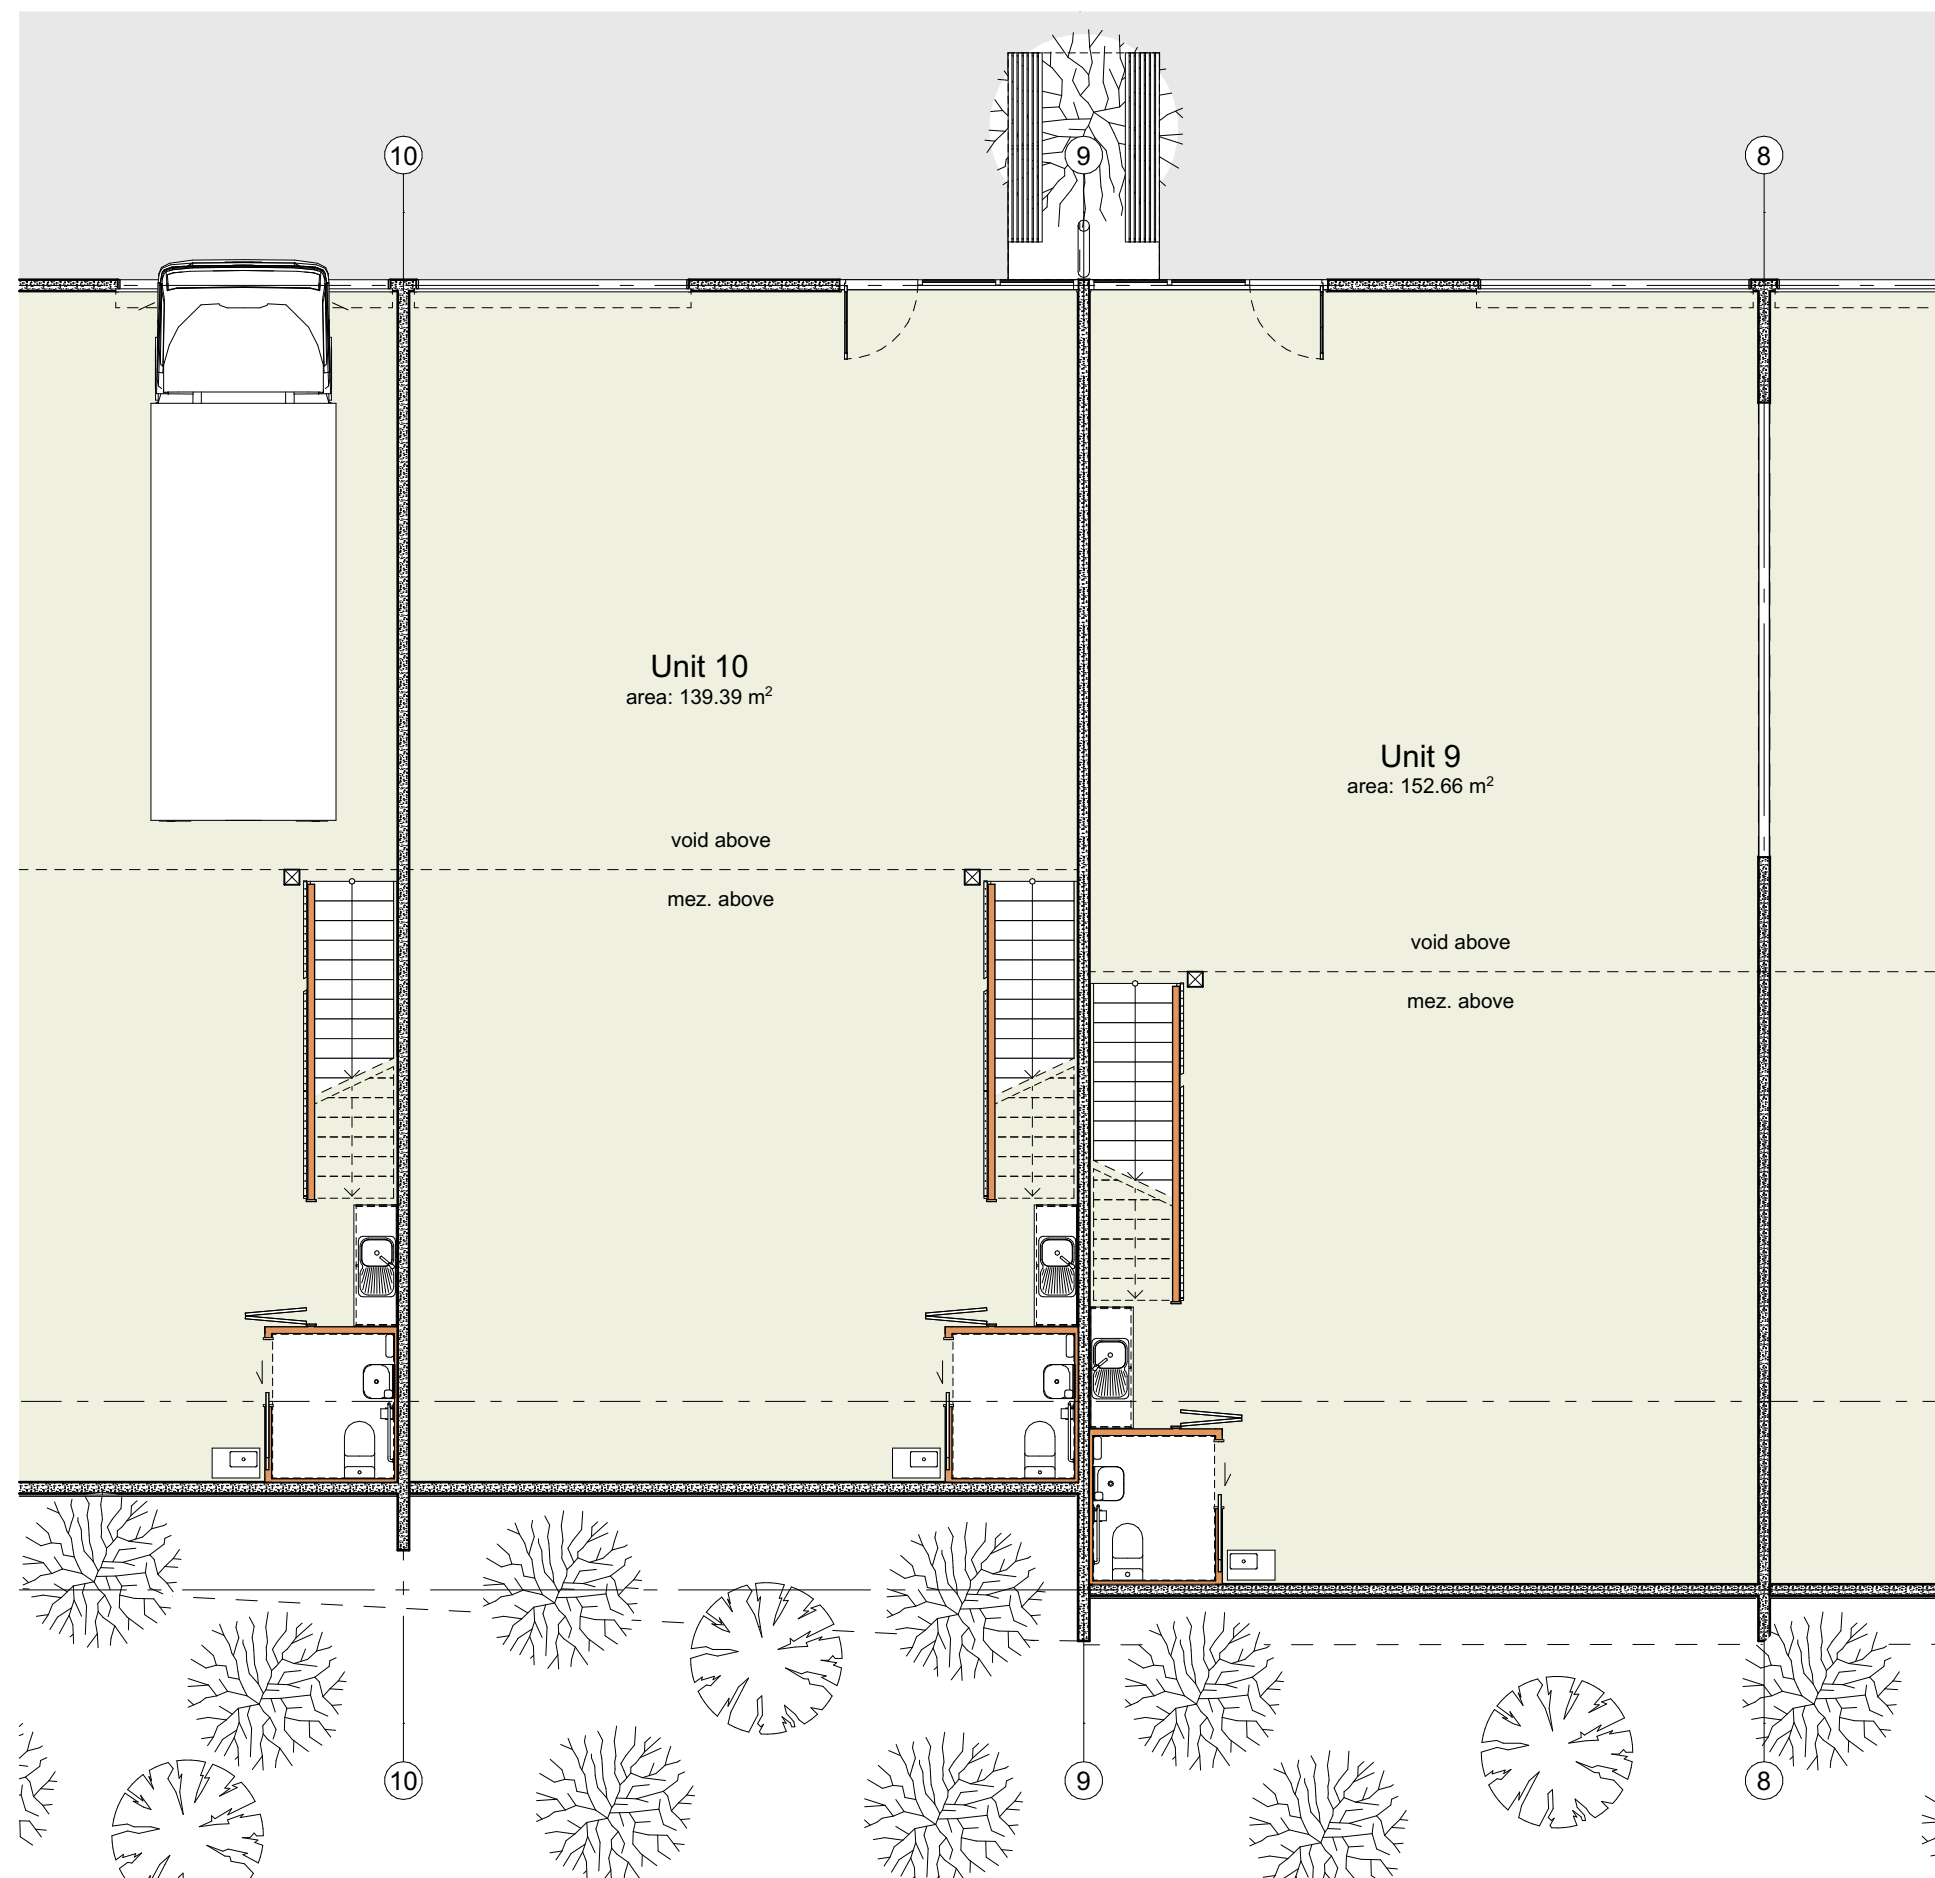

Equinox Design Ltd
environmentally conscious design

Eddie van Uden Dip. Arch. Tech.
21 Hamon Ave, Three Kings,
Auckland 1041
p (09) 6292962 m 027 242 1297
eddie@equinoxdesign.co.nz
www.equinoxdesign.co.nz
LBP No. BP111892




Project 2210
New Industrial Units for
Stu Smith
551 Marsden Point Rd Ruakaka Whangarei

Ground Floor Plan Units 9 & 10

CD-10

Scale: 1:100 @ A3

Issue: Concept Draft 13/01/2023

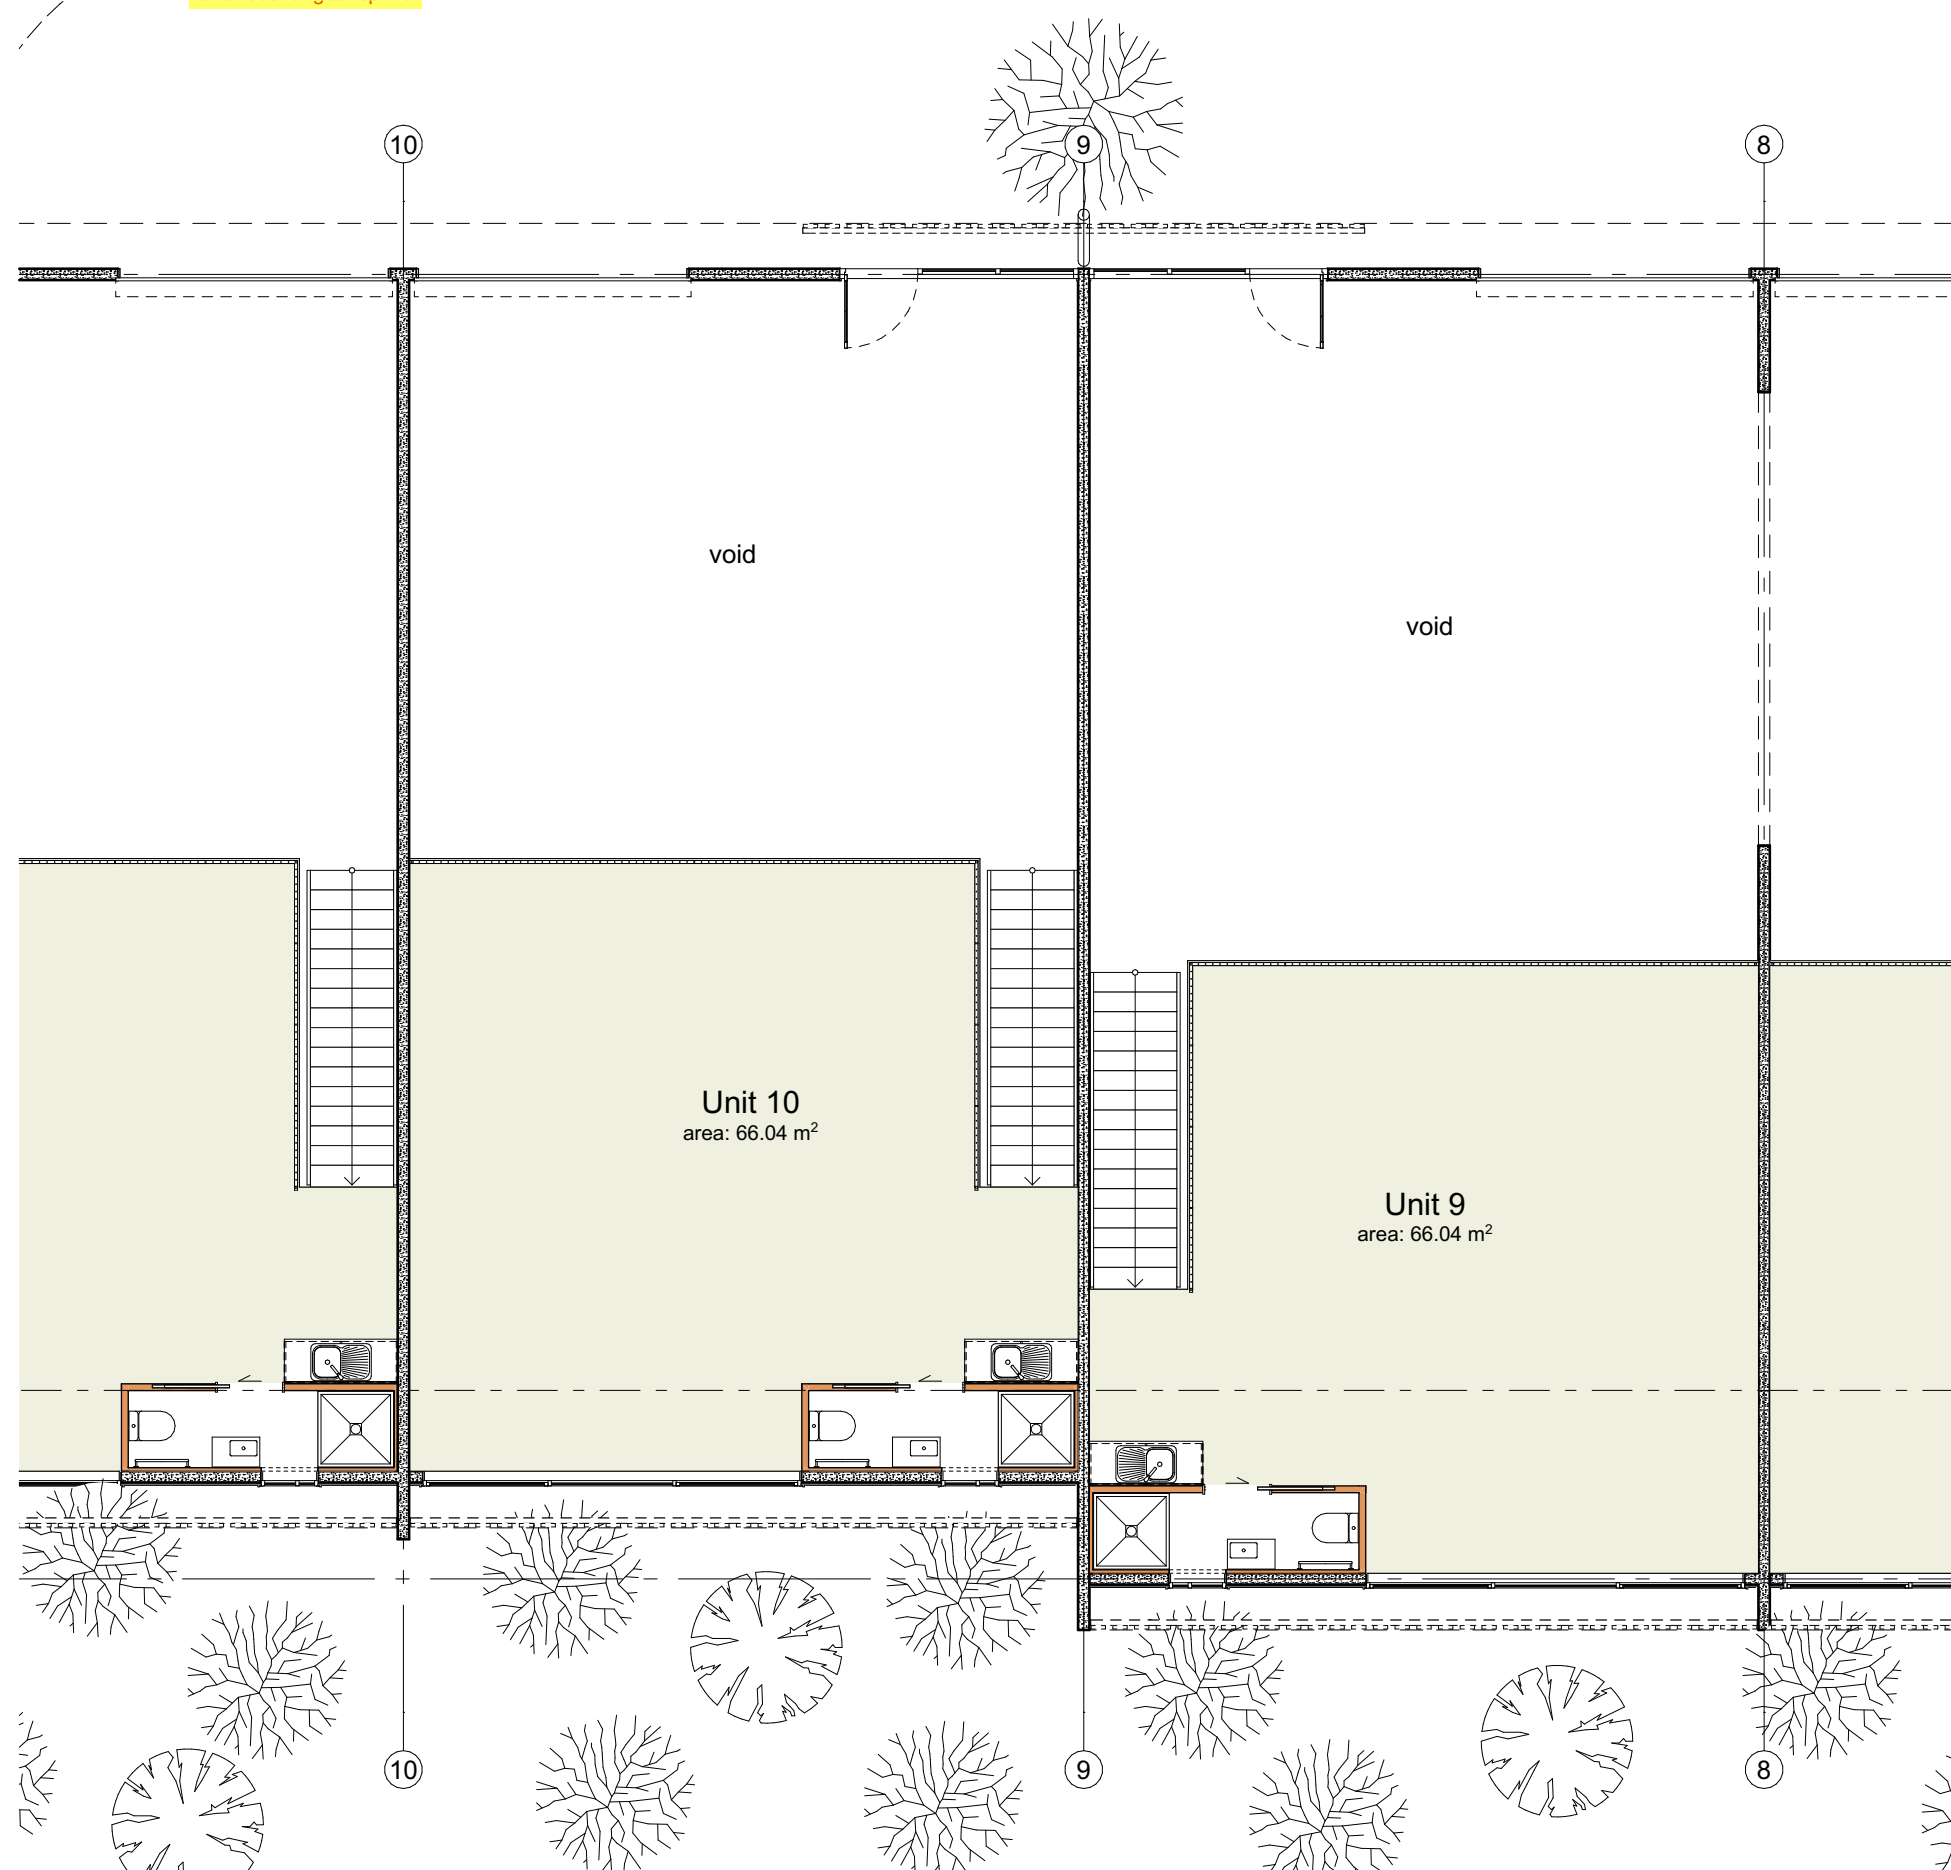

Equinox Design Ltd
environmentally conscious design

Eddie van Uden *Dip. Arch. Tech.*
21 Hamon Ave, Three Kings,
Auckland 1041
p (09) 6292962 m 027 242 1297
eddie@equinoxdesign.co.nz
www.equinoxdesign.co.nz
LBP No. BP111892



Project 2210
New Industrial Units for
Stu Smith

551 Marsden Point Rd Ruakaka Whangarei

Mezzanine Floor Plan Units 9 & 10

CD-11

Scale: 1:100 @ A3

Issue: Concept Draft 13/01/2023







Equinox Design Ltd
environmentally conscious design

Eddie van Uden Dip. Arch. Tech.
21 Hamon Ave, Three Kings,
Auckland 1041
p (09) 6292962 m 027 242 1297
eddie@equinoxdesign.co.nz
www.equinoxdesign.co.nz
LBP No. BP111892



Project 2210
New Industrial Units for
Stu Smith


551 Marsden Point Rd Ruakaka Whangarei

Ground Floor Plan Unit 13

CD-14

Scale: 1:100 @ A3

Issue: Concept Draft 13/01/2023

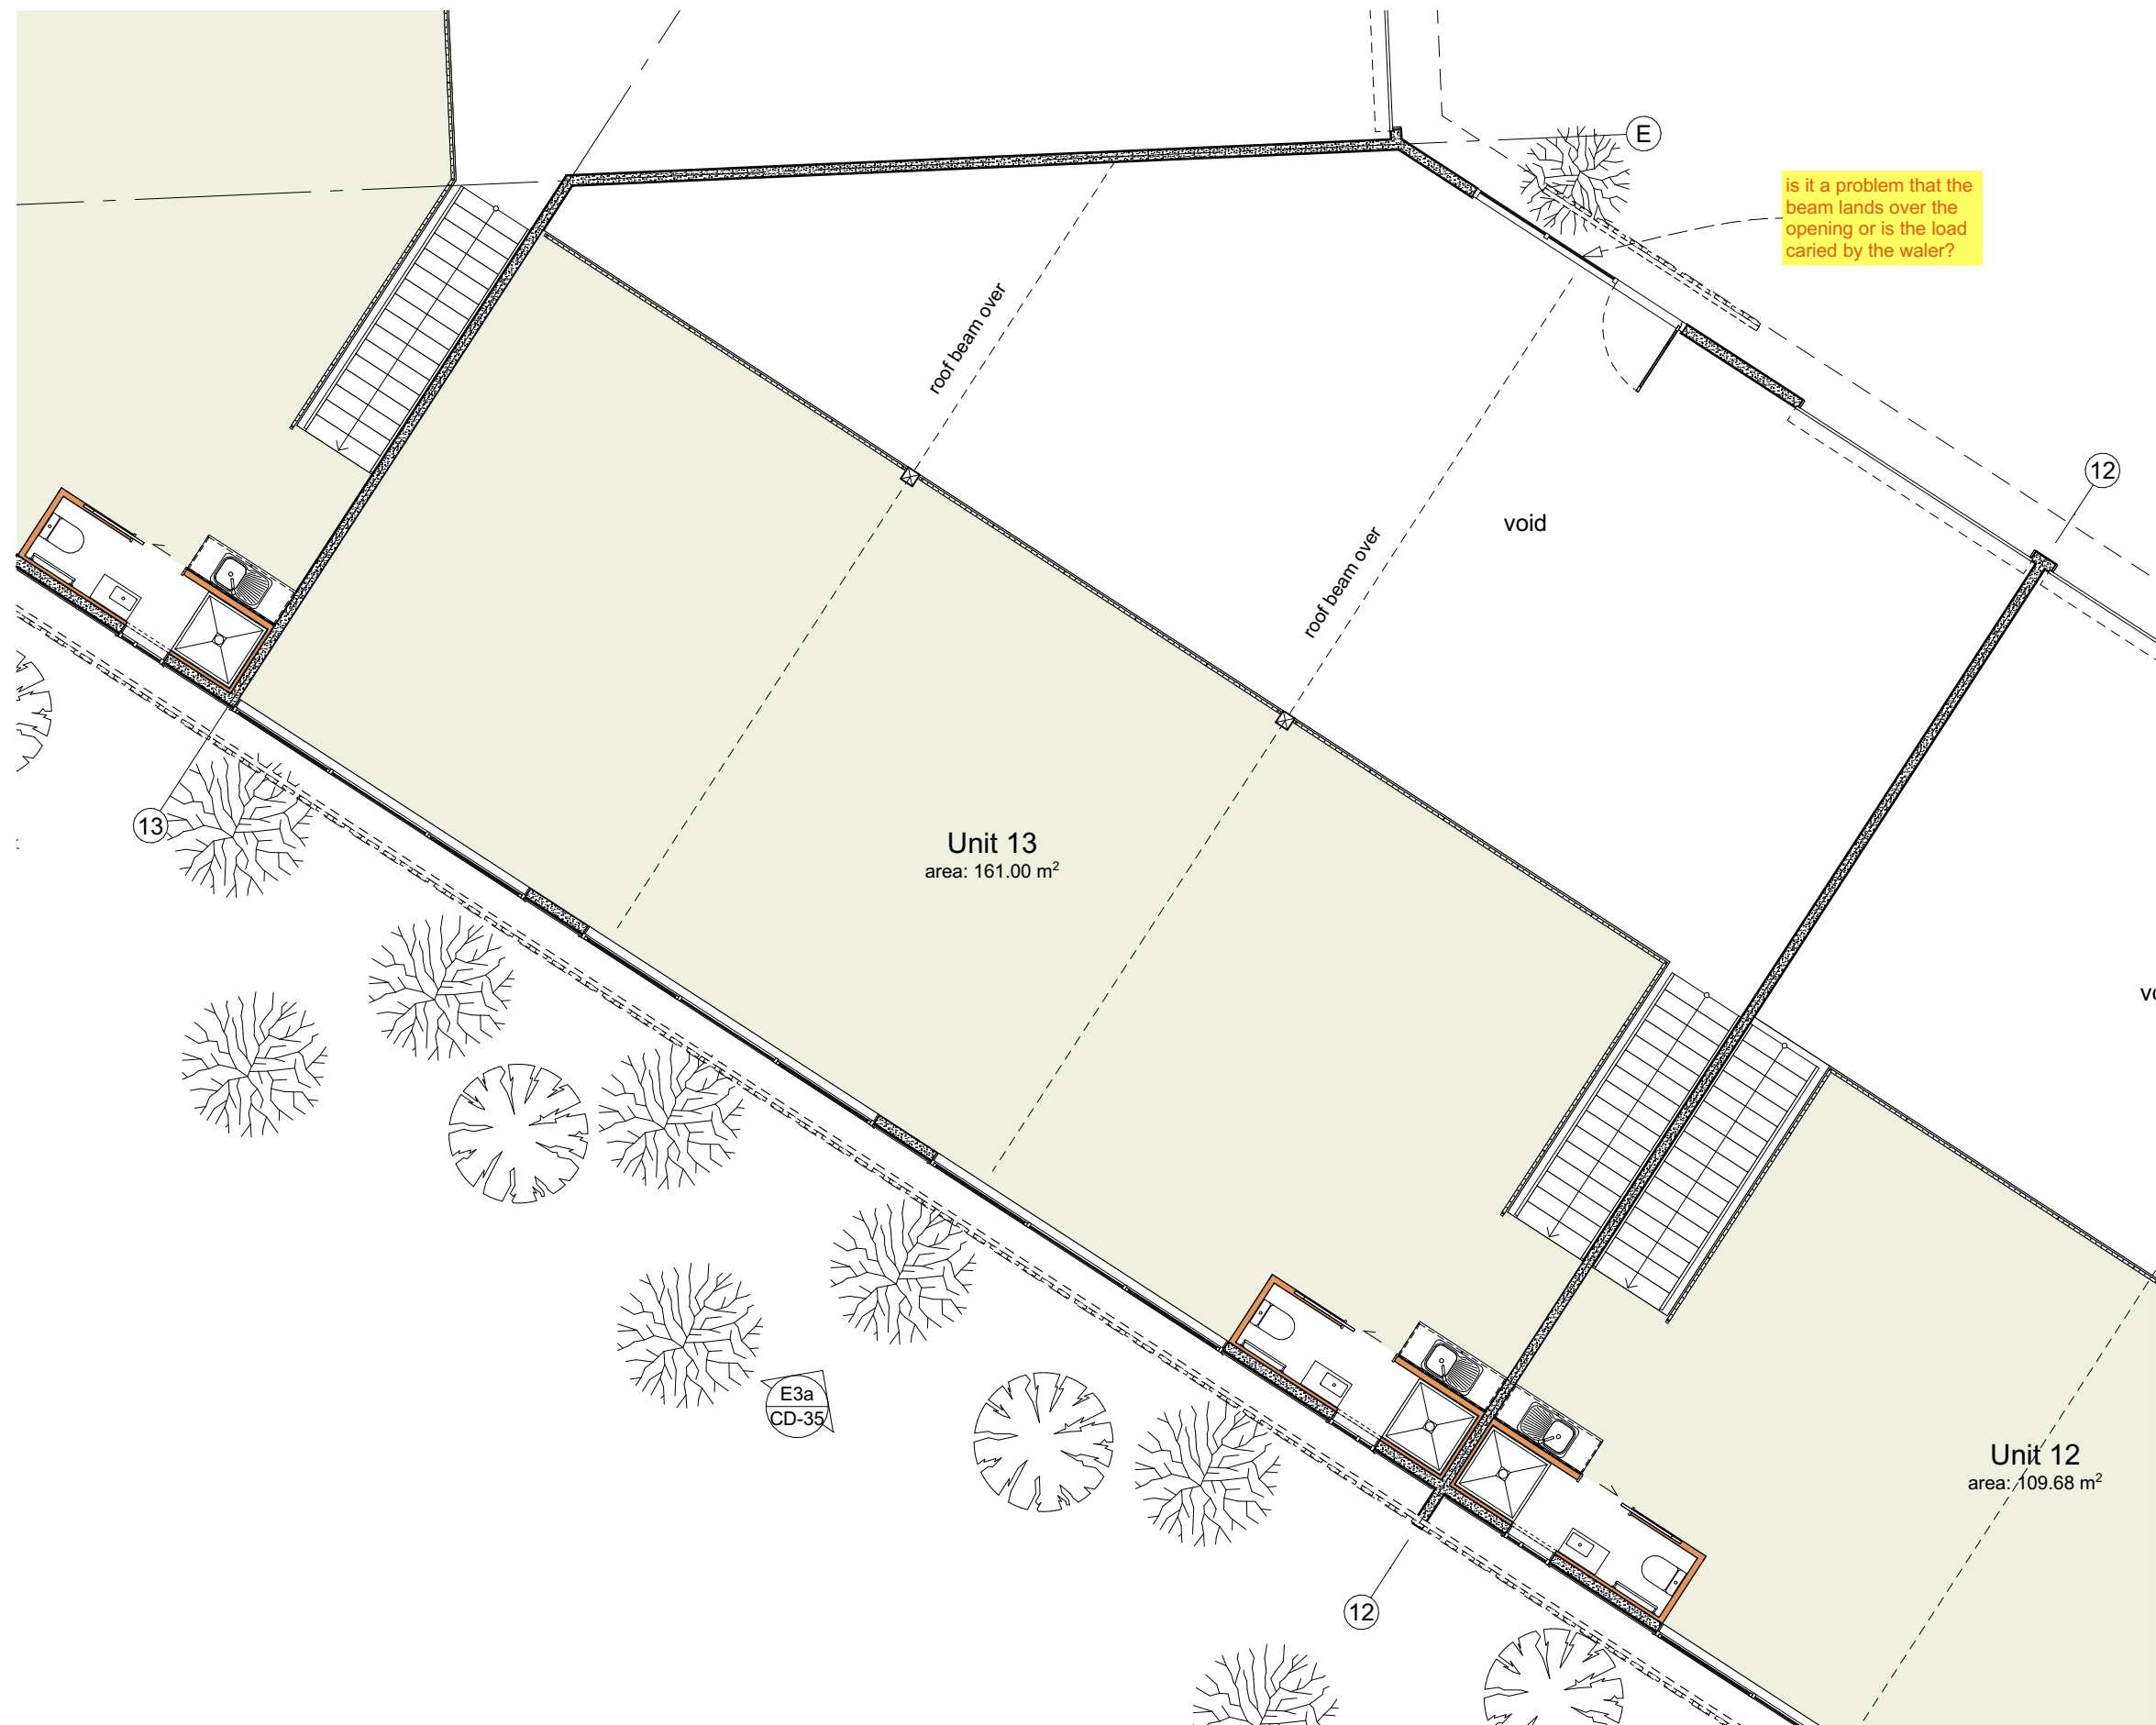

Equinox Design Ltd
environmentally conscious design


Eddie van Uden *Dip. Arch. Tech.*
21 Hamon Ave, Three Kings,
Auckland 1041
p (09) 6292962 m 027 242 1297
eddie@equinoxdesign.co.nz
www.equinoxdesign.co.nz
LBP No. BP111892





ARB
Professional
Member


Project 2210
New Industrial Units for
Stu Smith
551 Marsden Point Rd Ruakaka Whangarei


Mezzanine Floor Plan Unit 13
CD-15
Scale: 1:100 @ A3
Issue: Concept Draft 13/01/2023

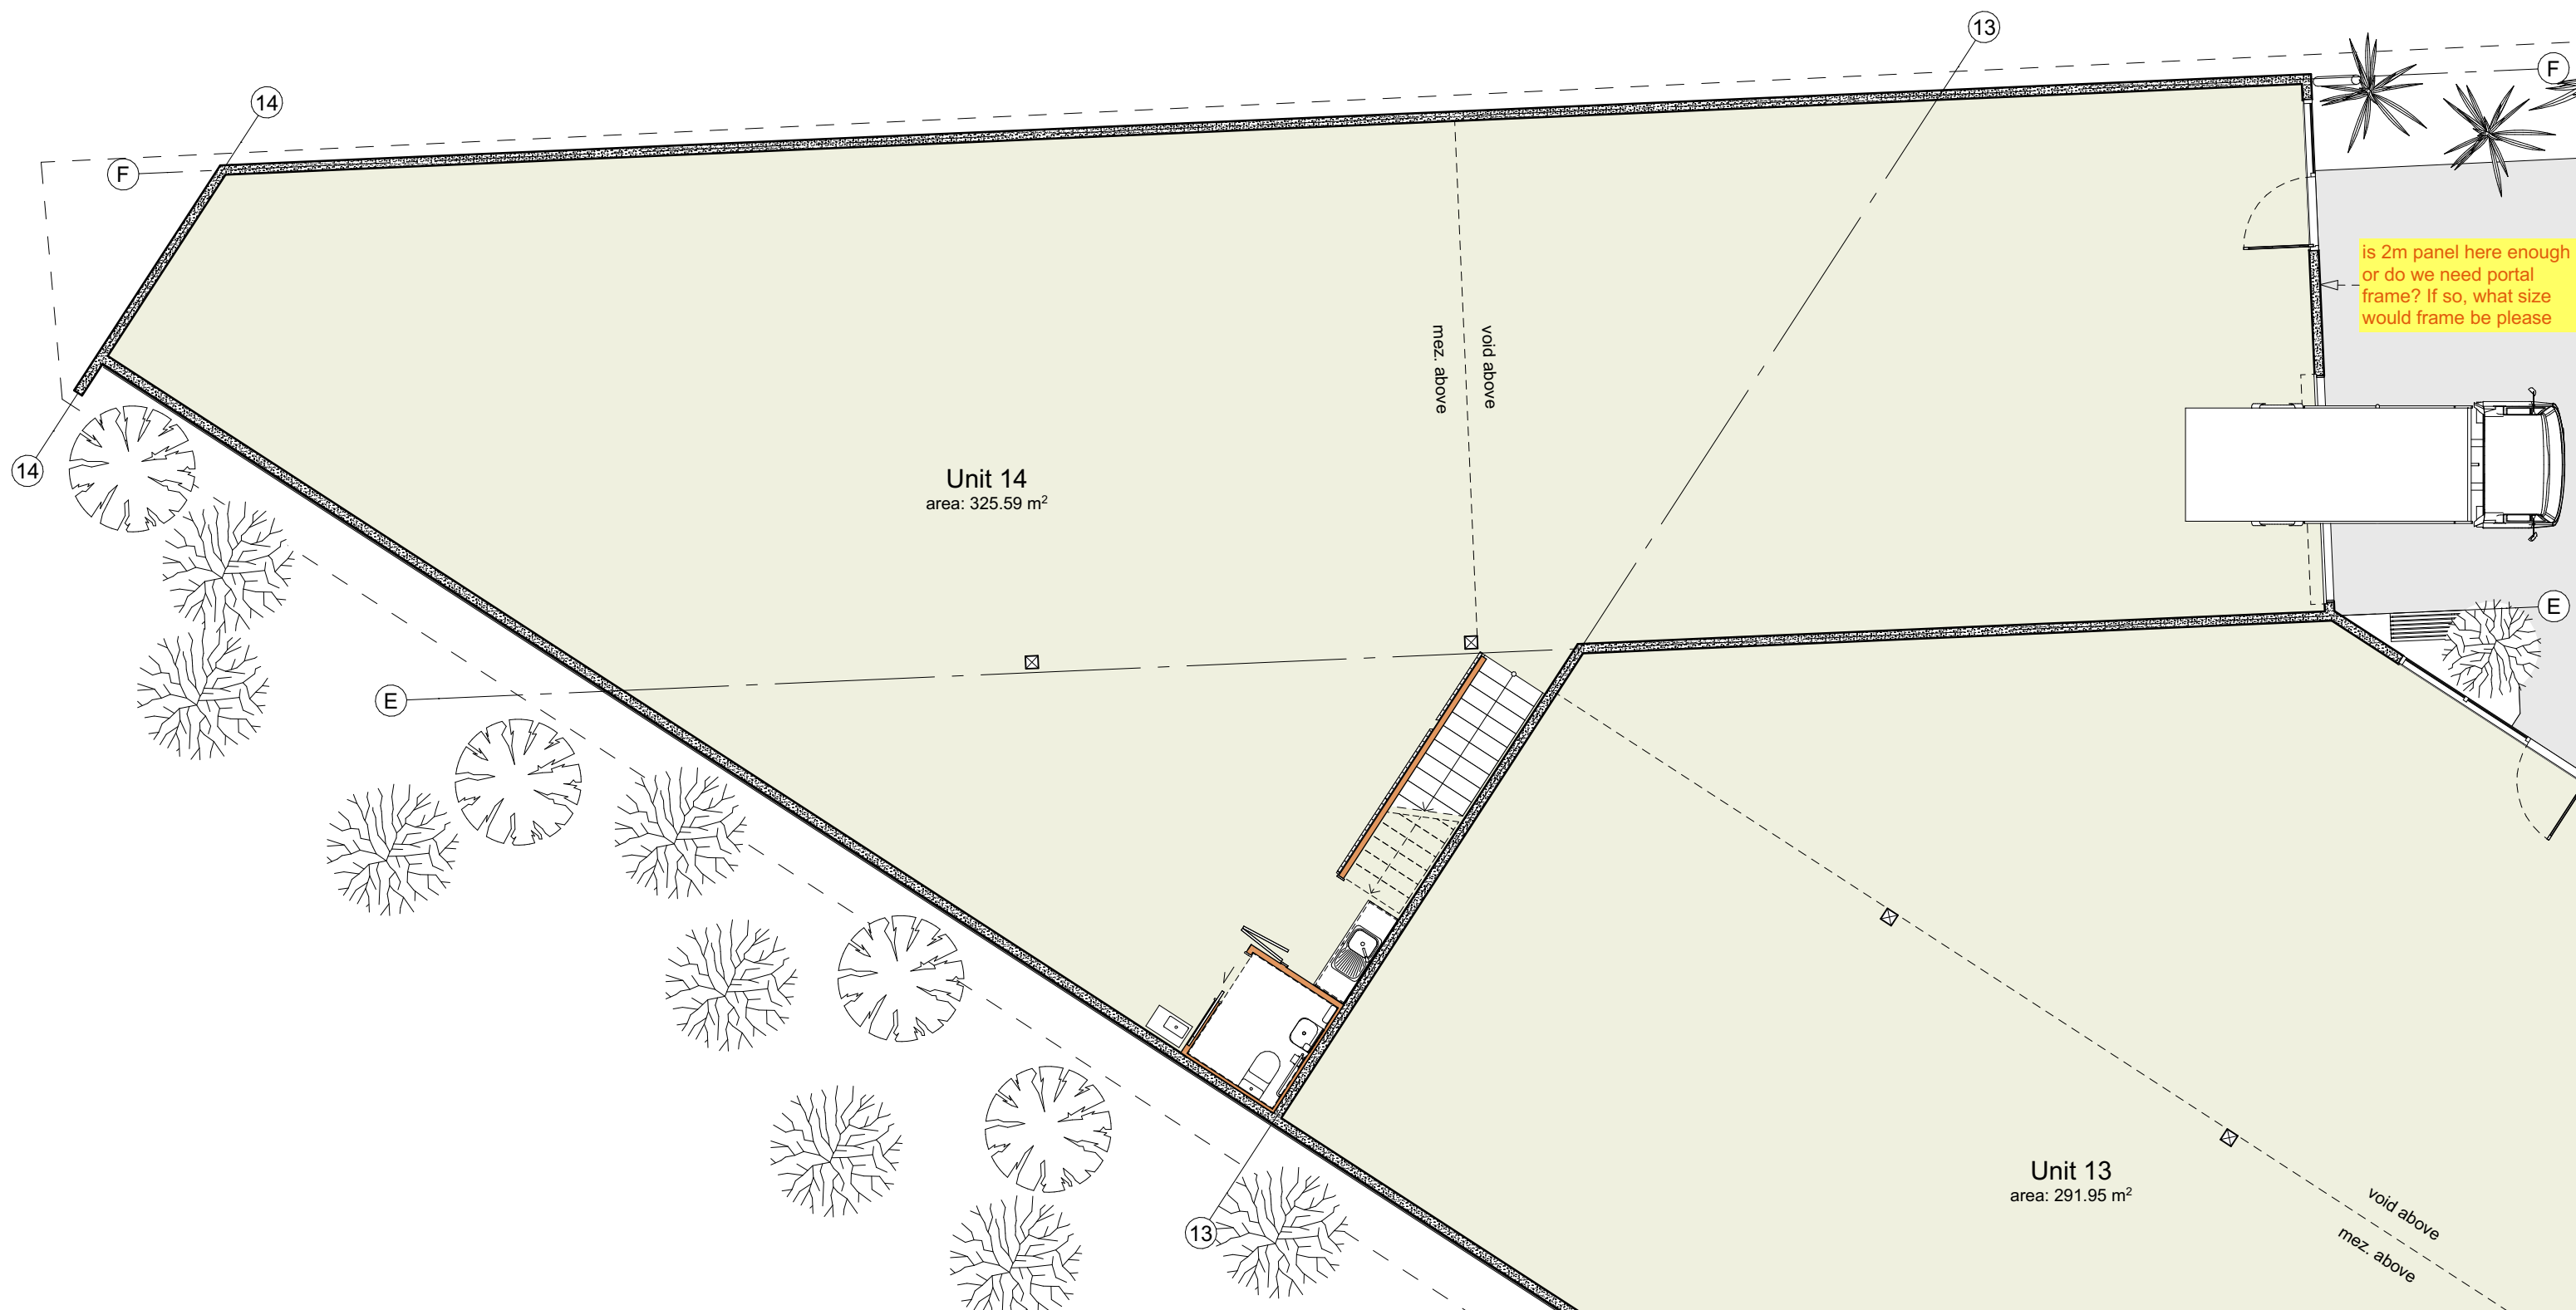

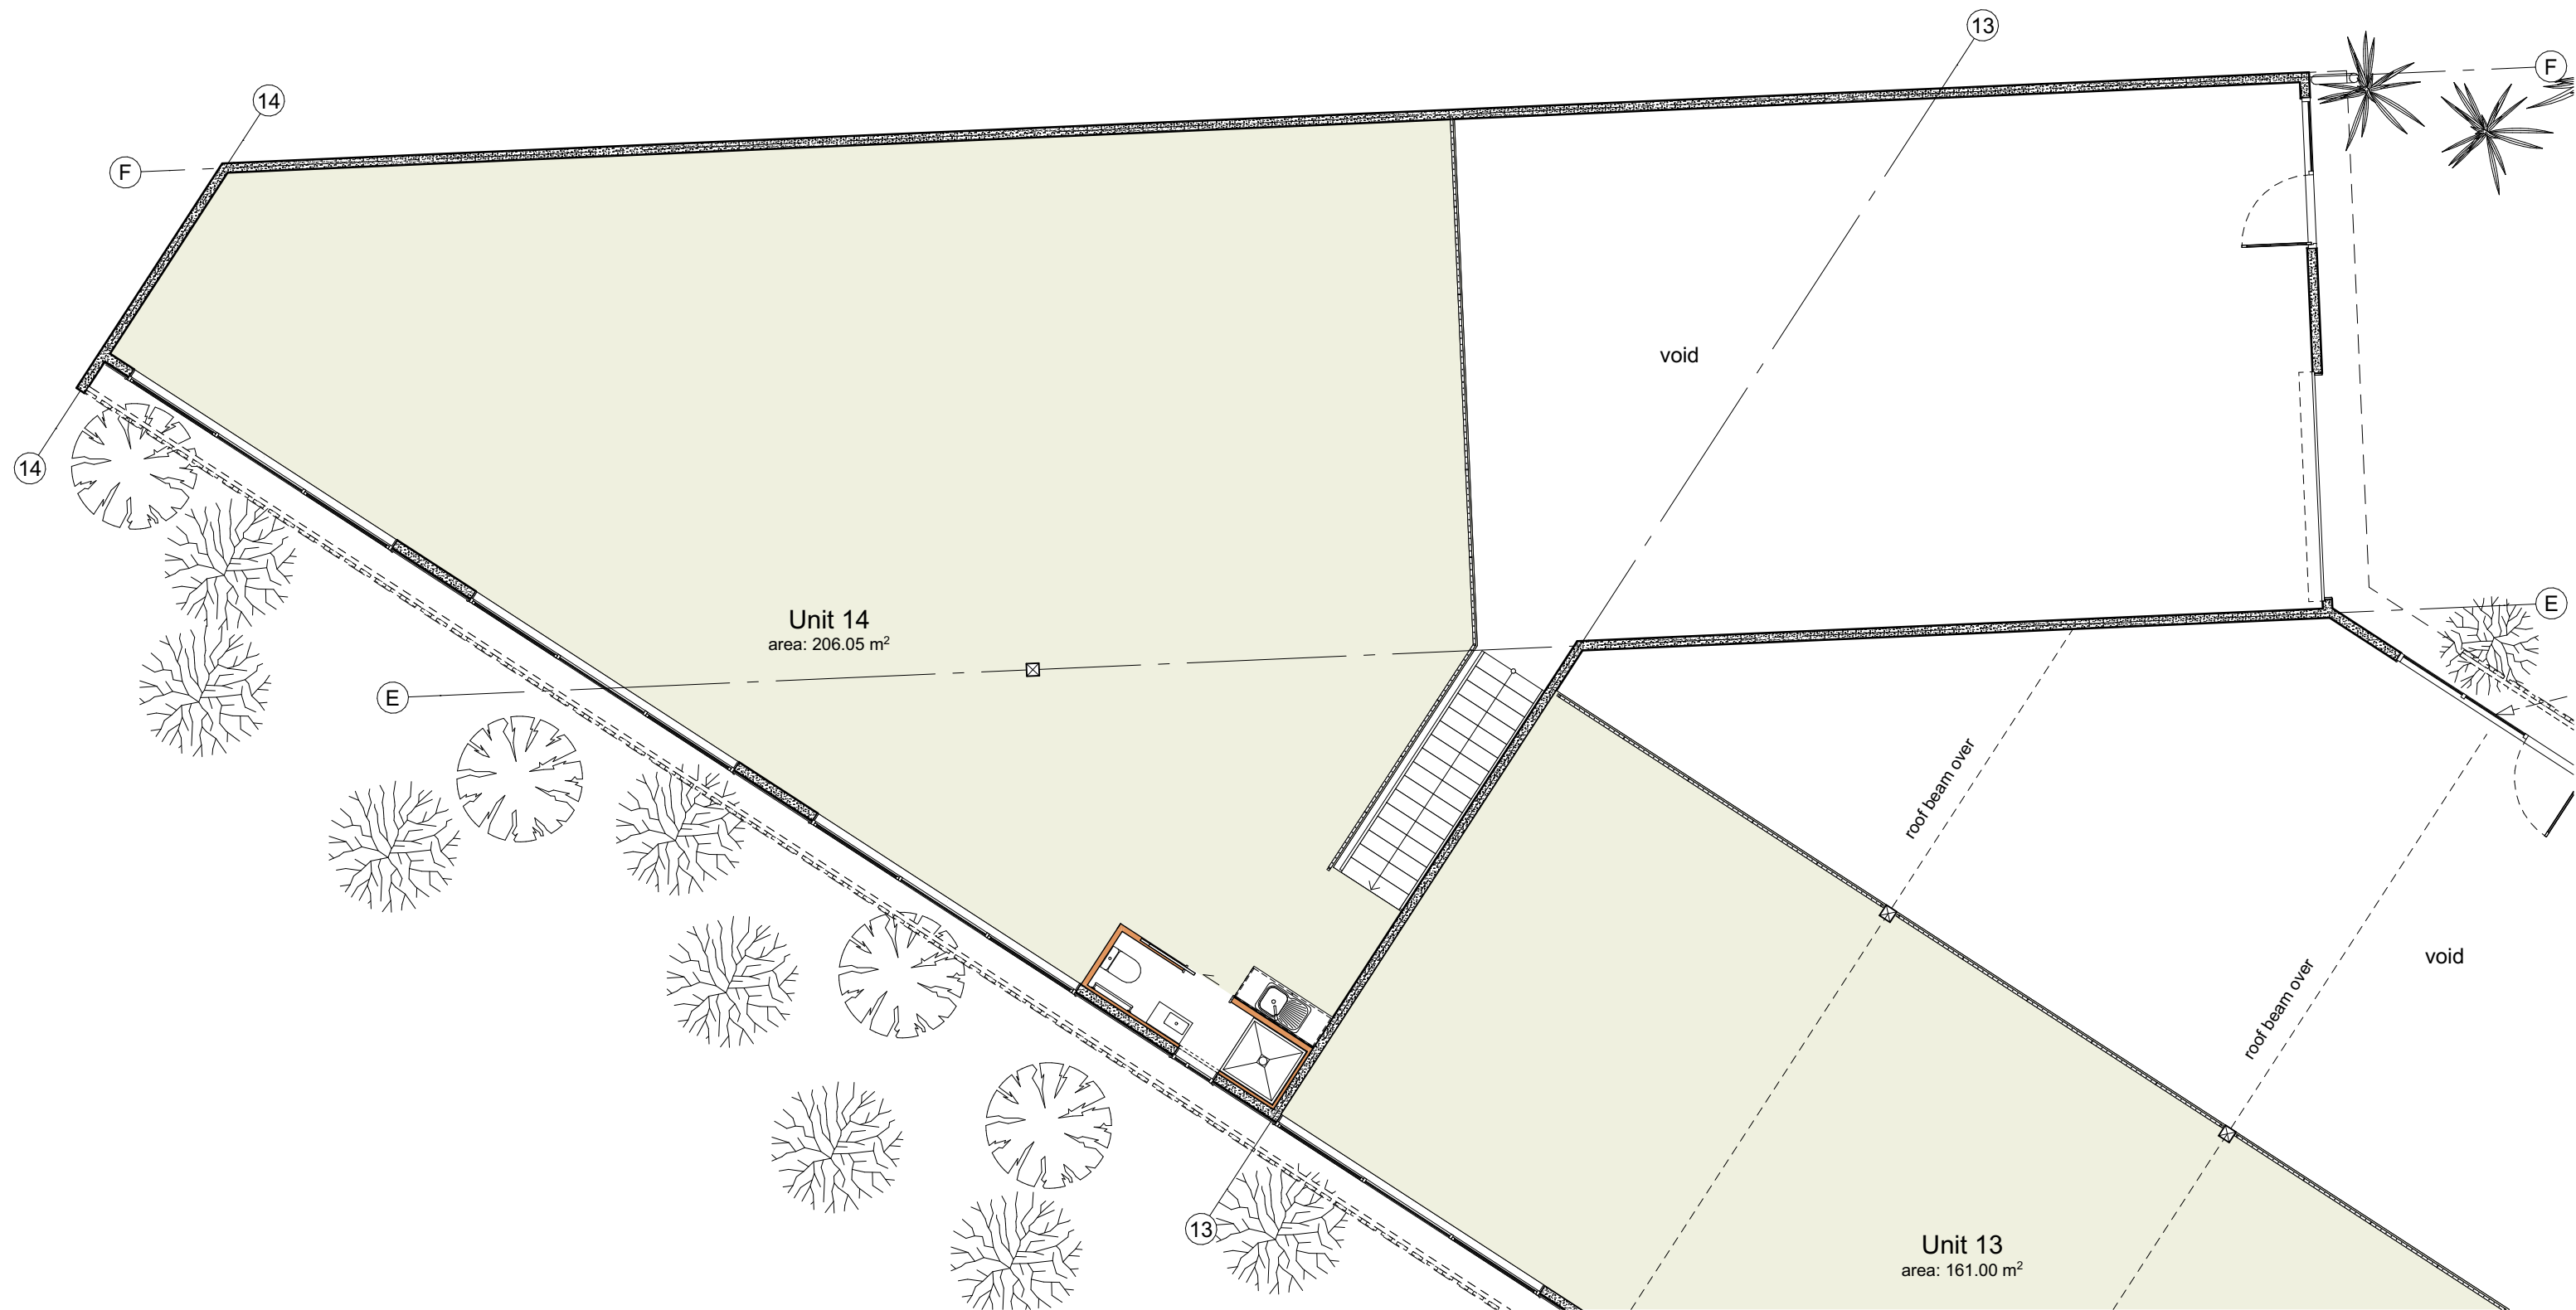

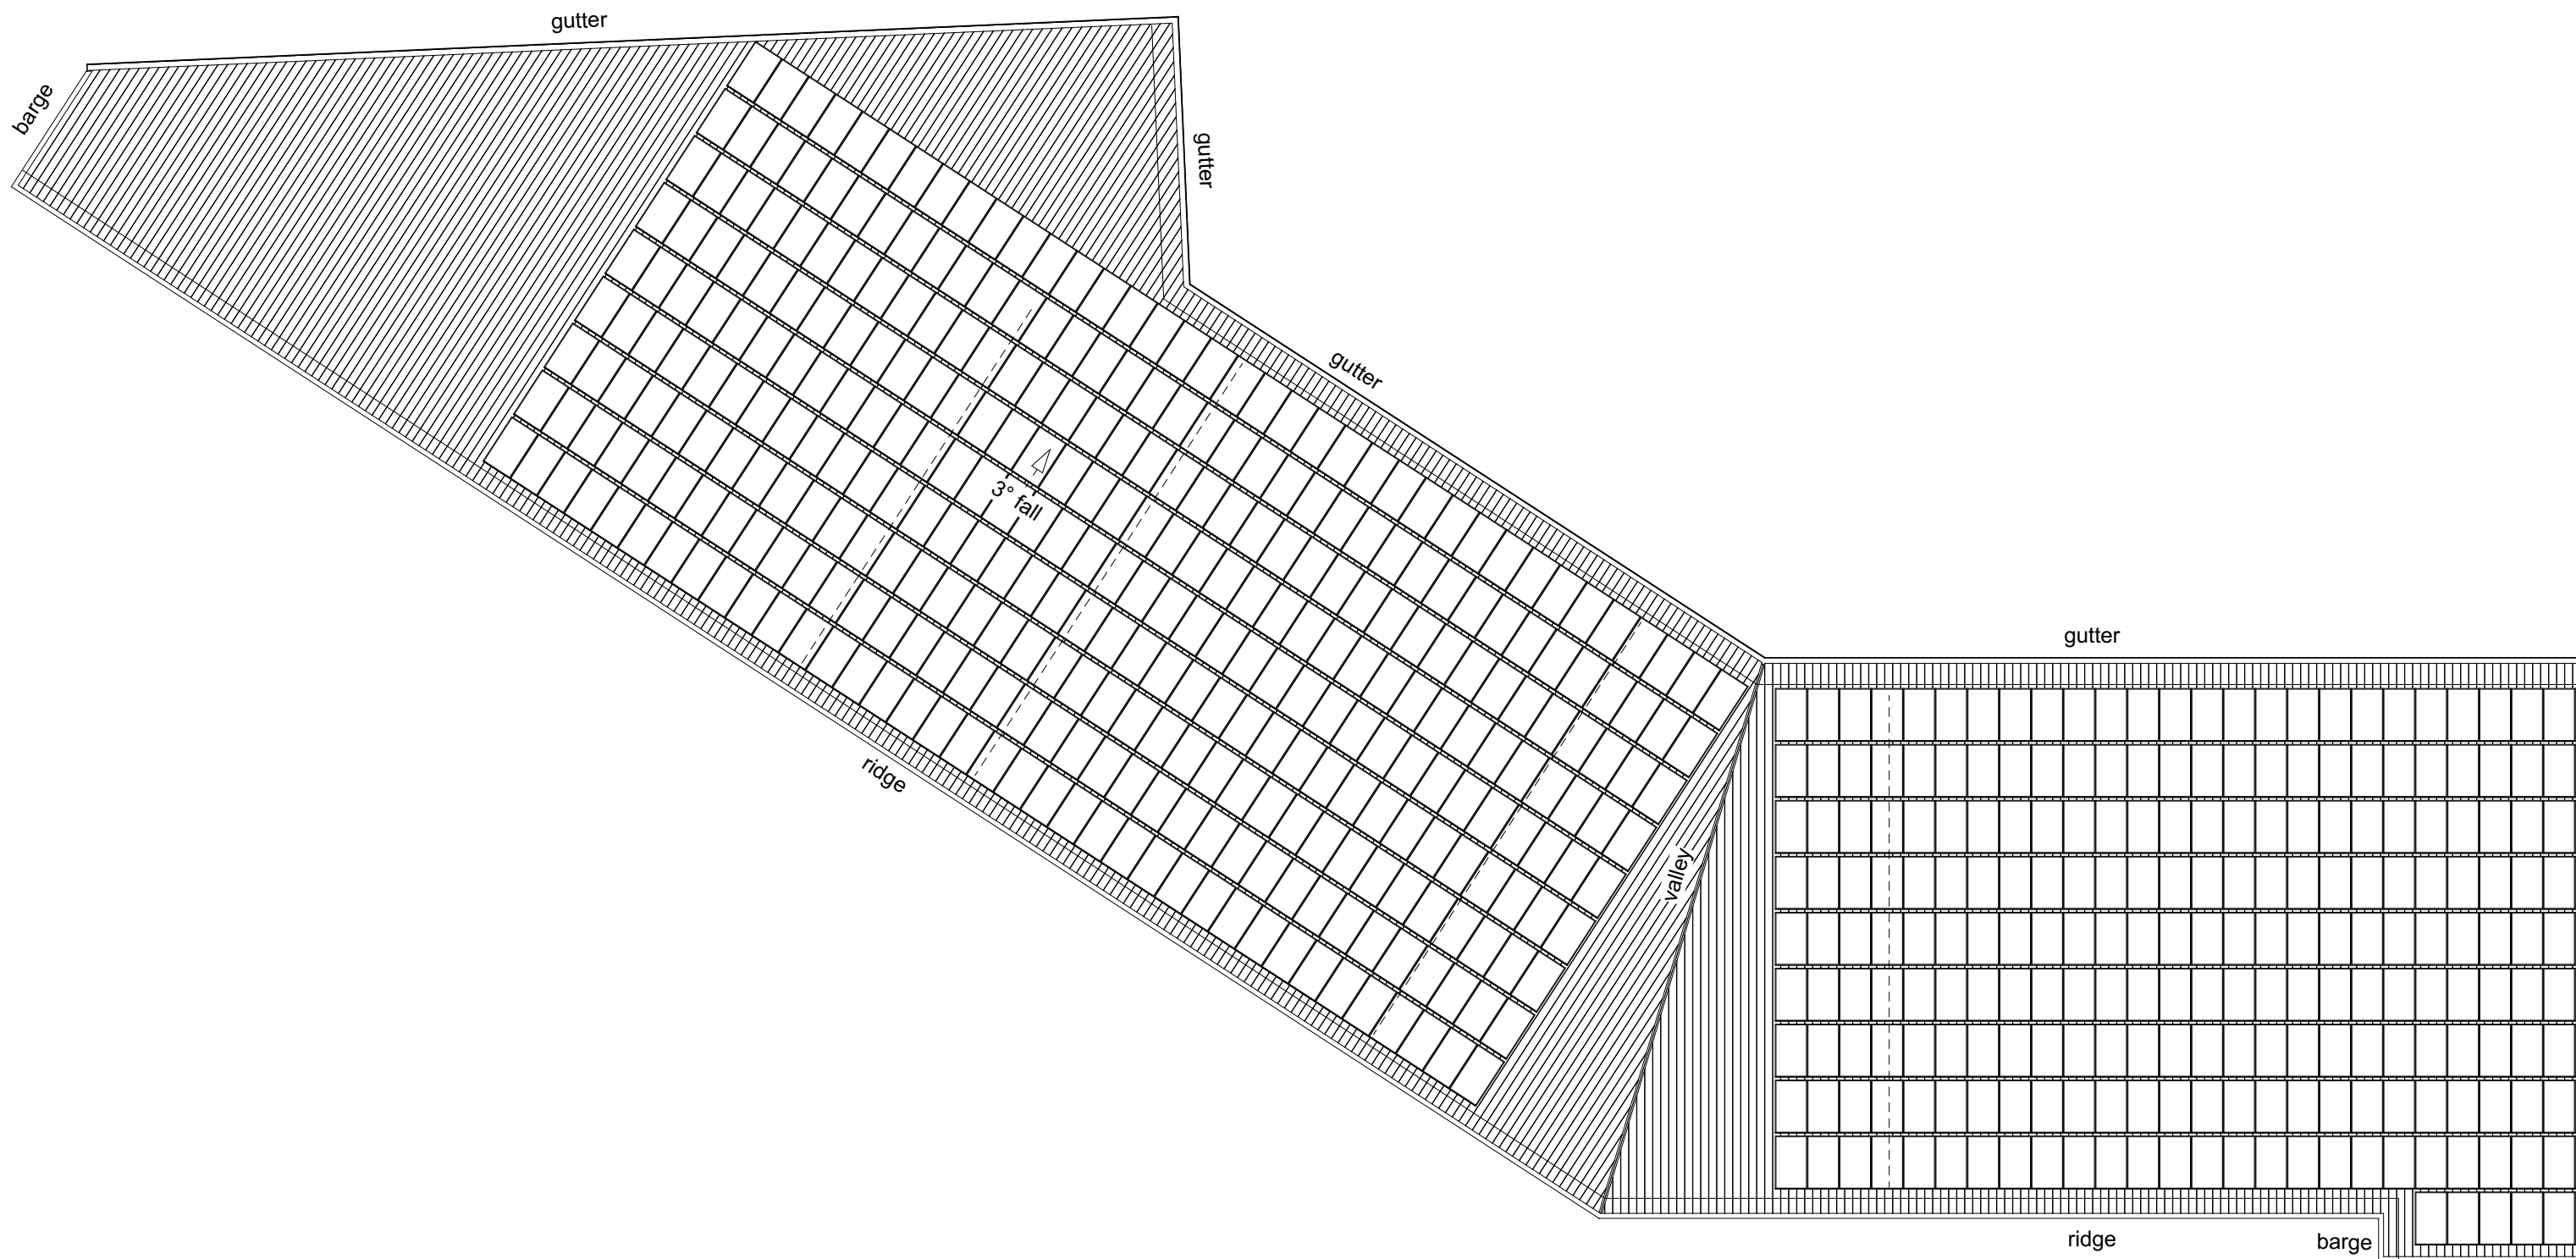

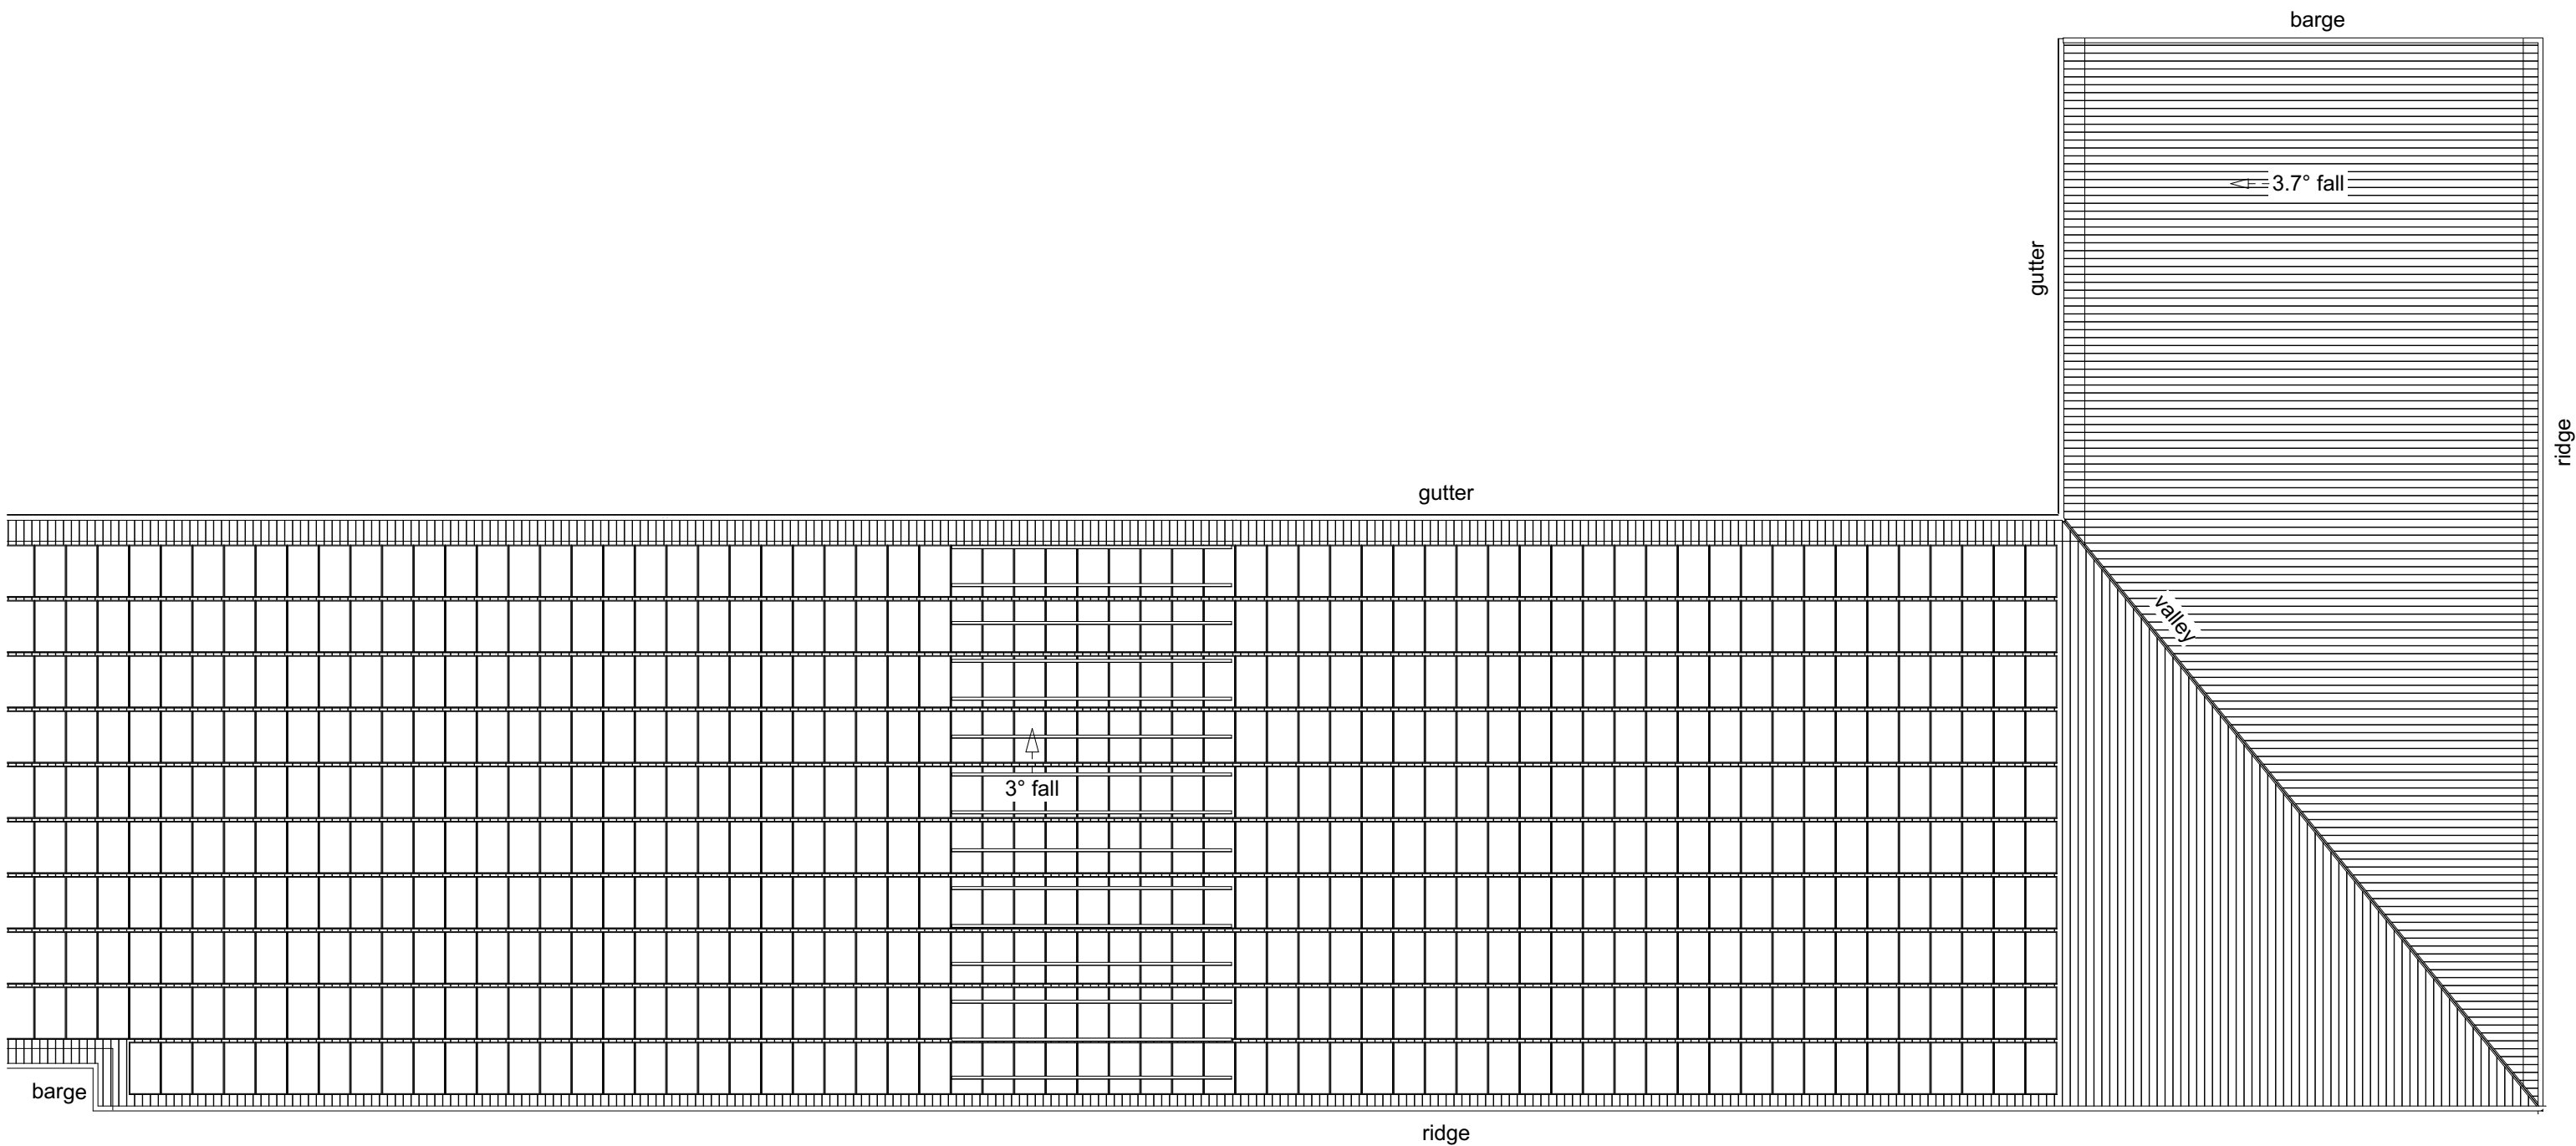


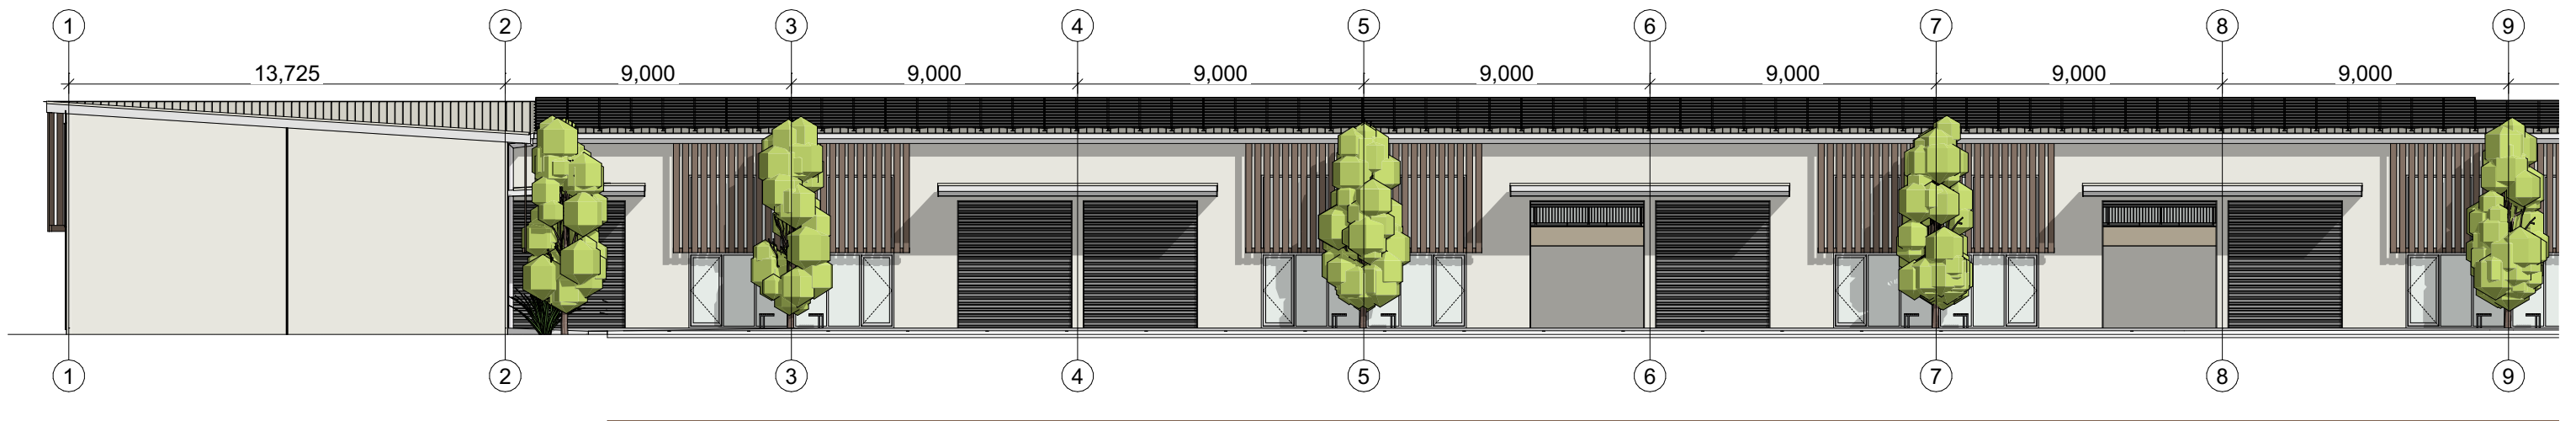


E1 West Elevation




E1 West Elevation

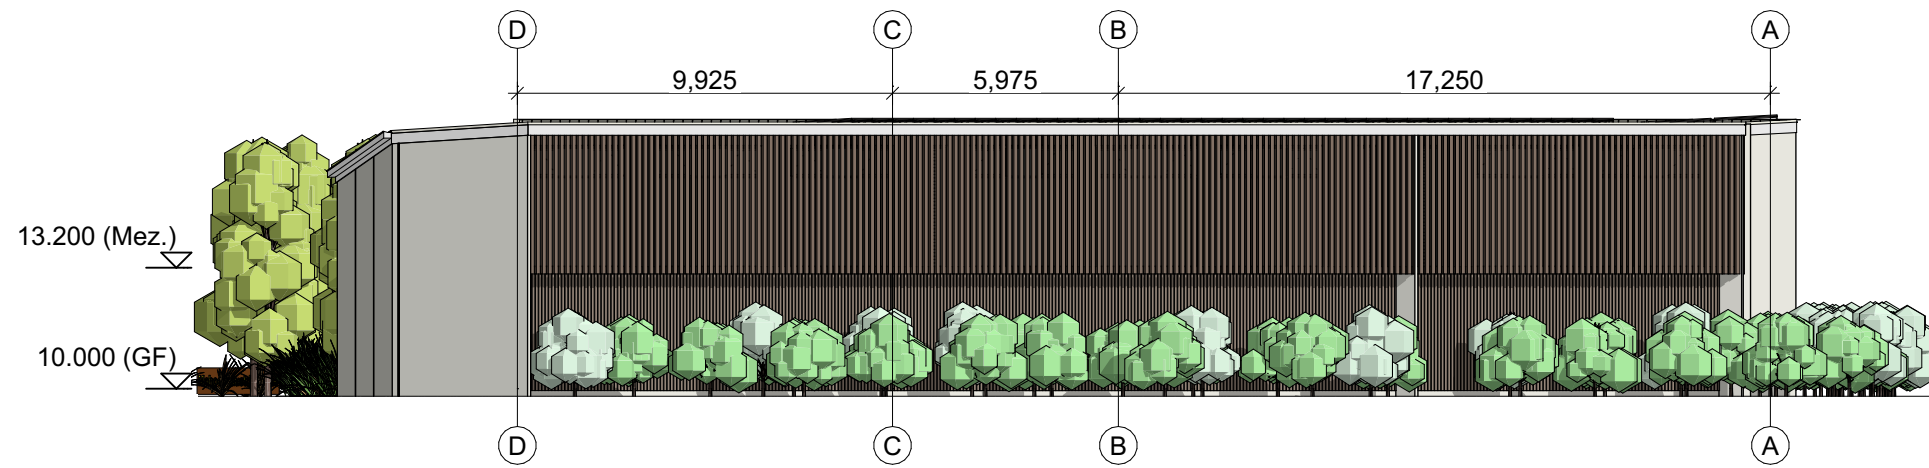


E2 South Elevation

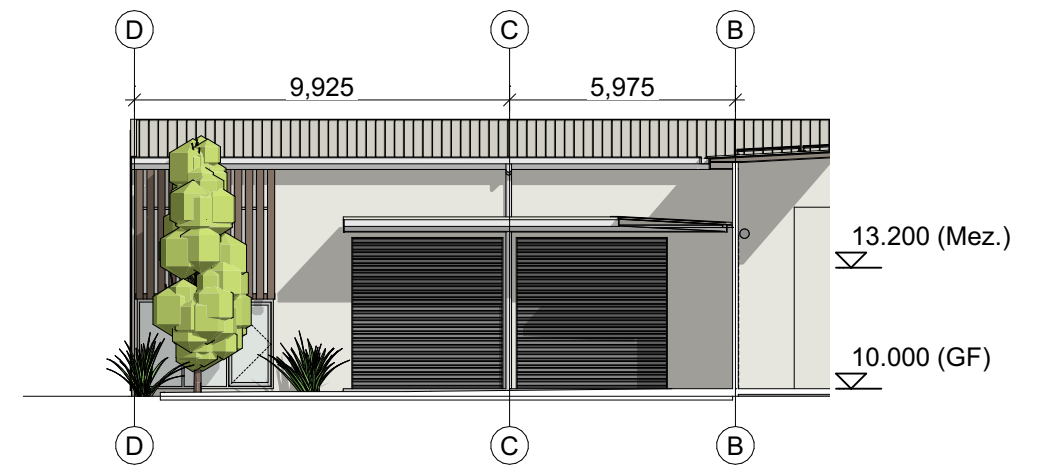


E2a South Elevation

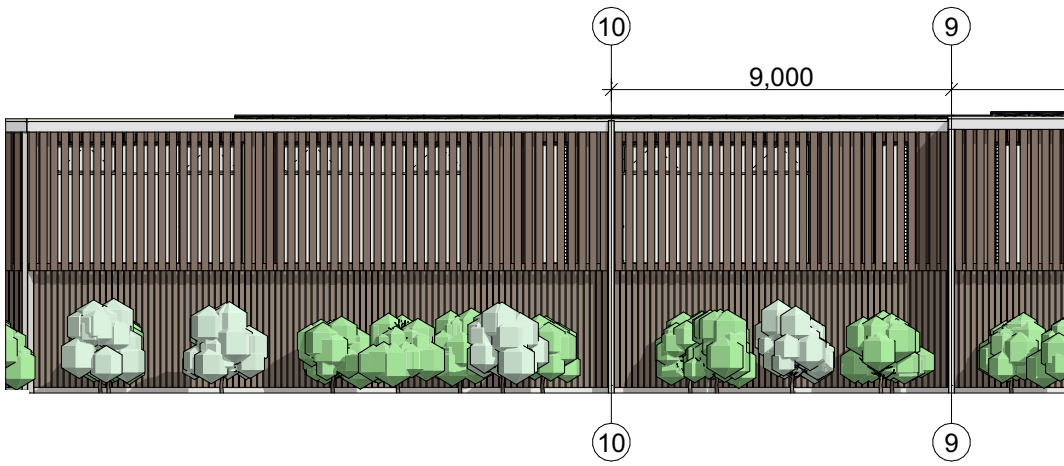


E3 East Elevation

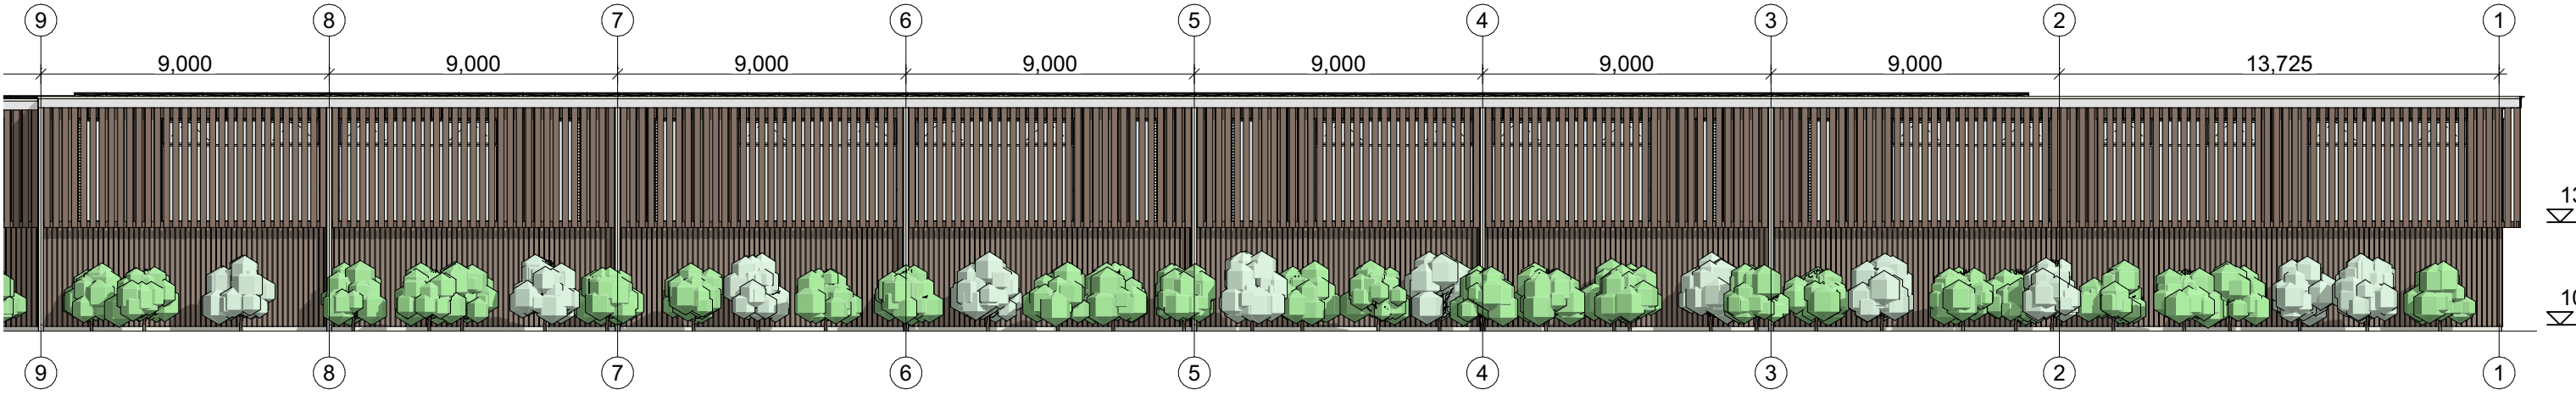


E3 East Elevation

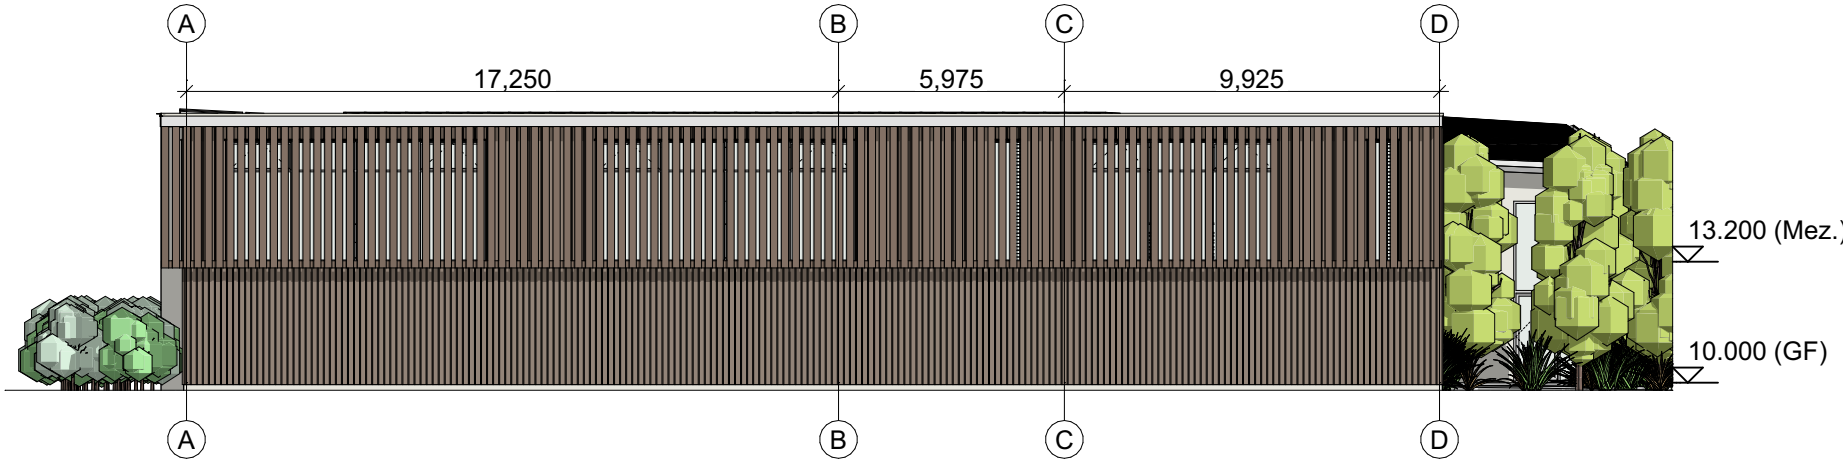


E4 North Elevation

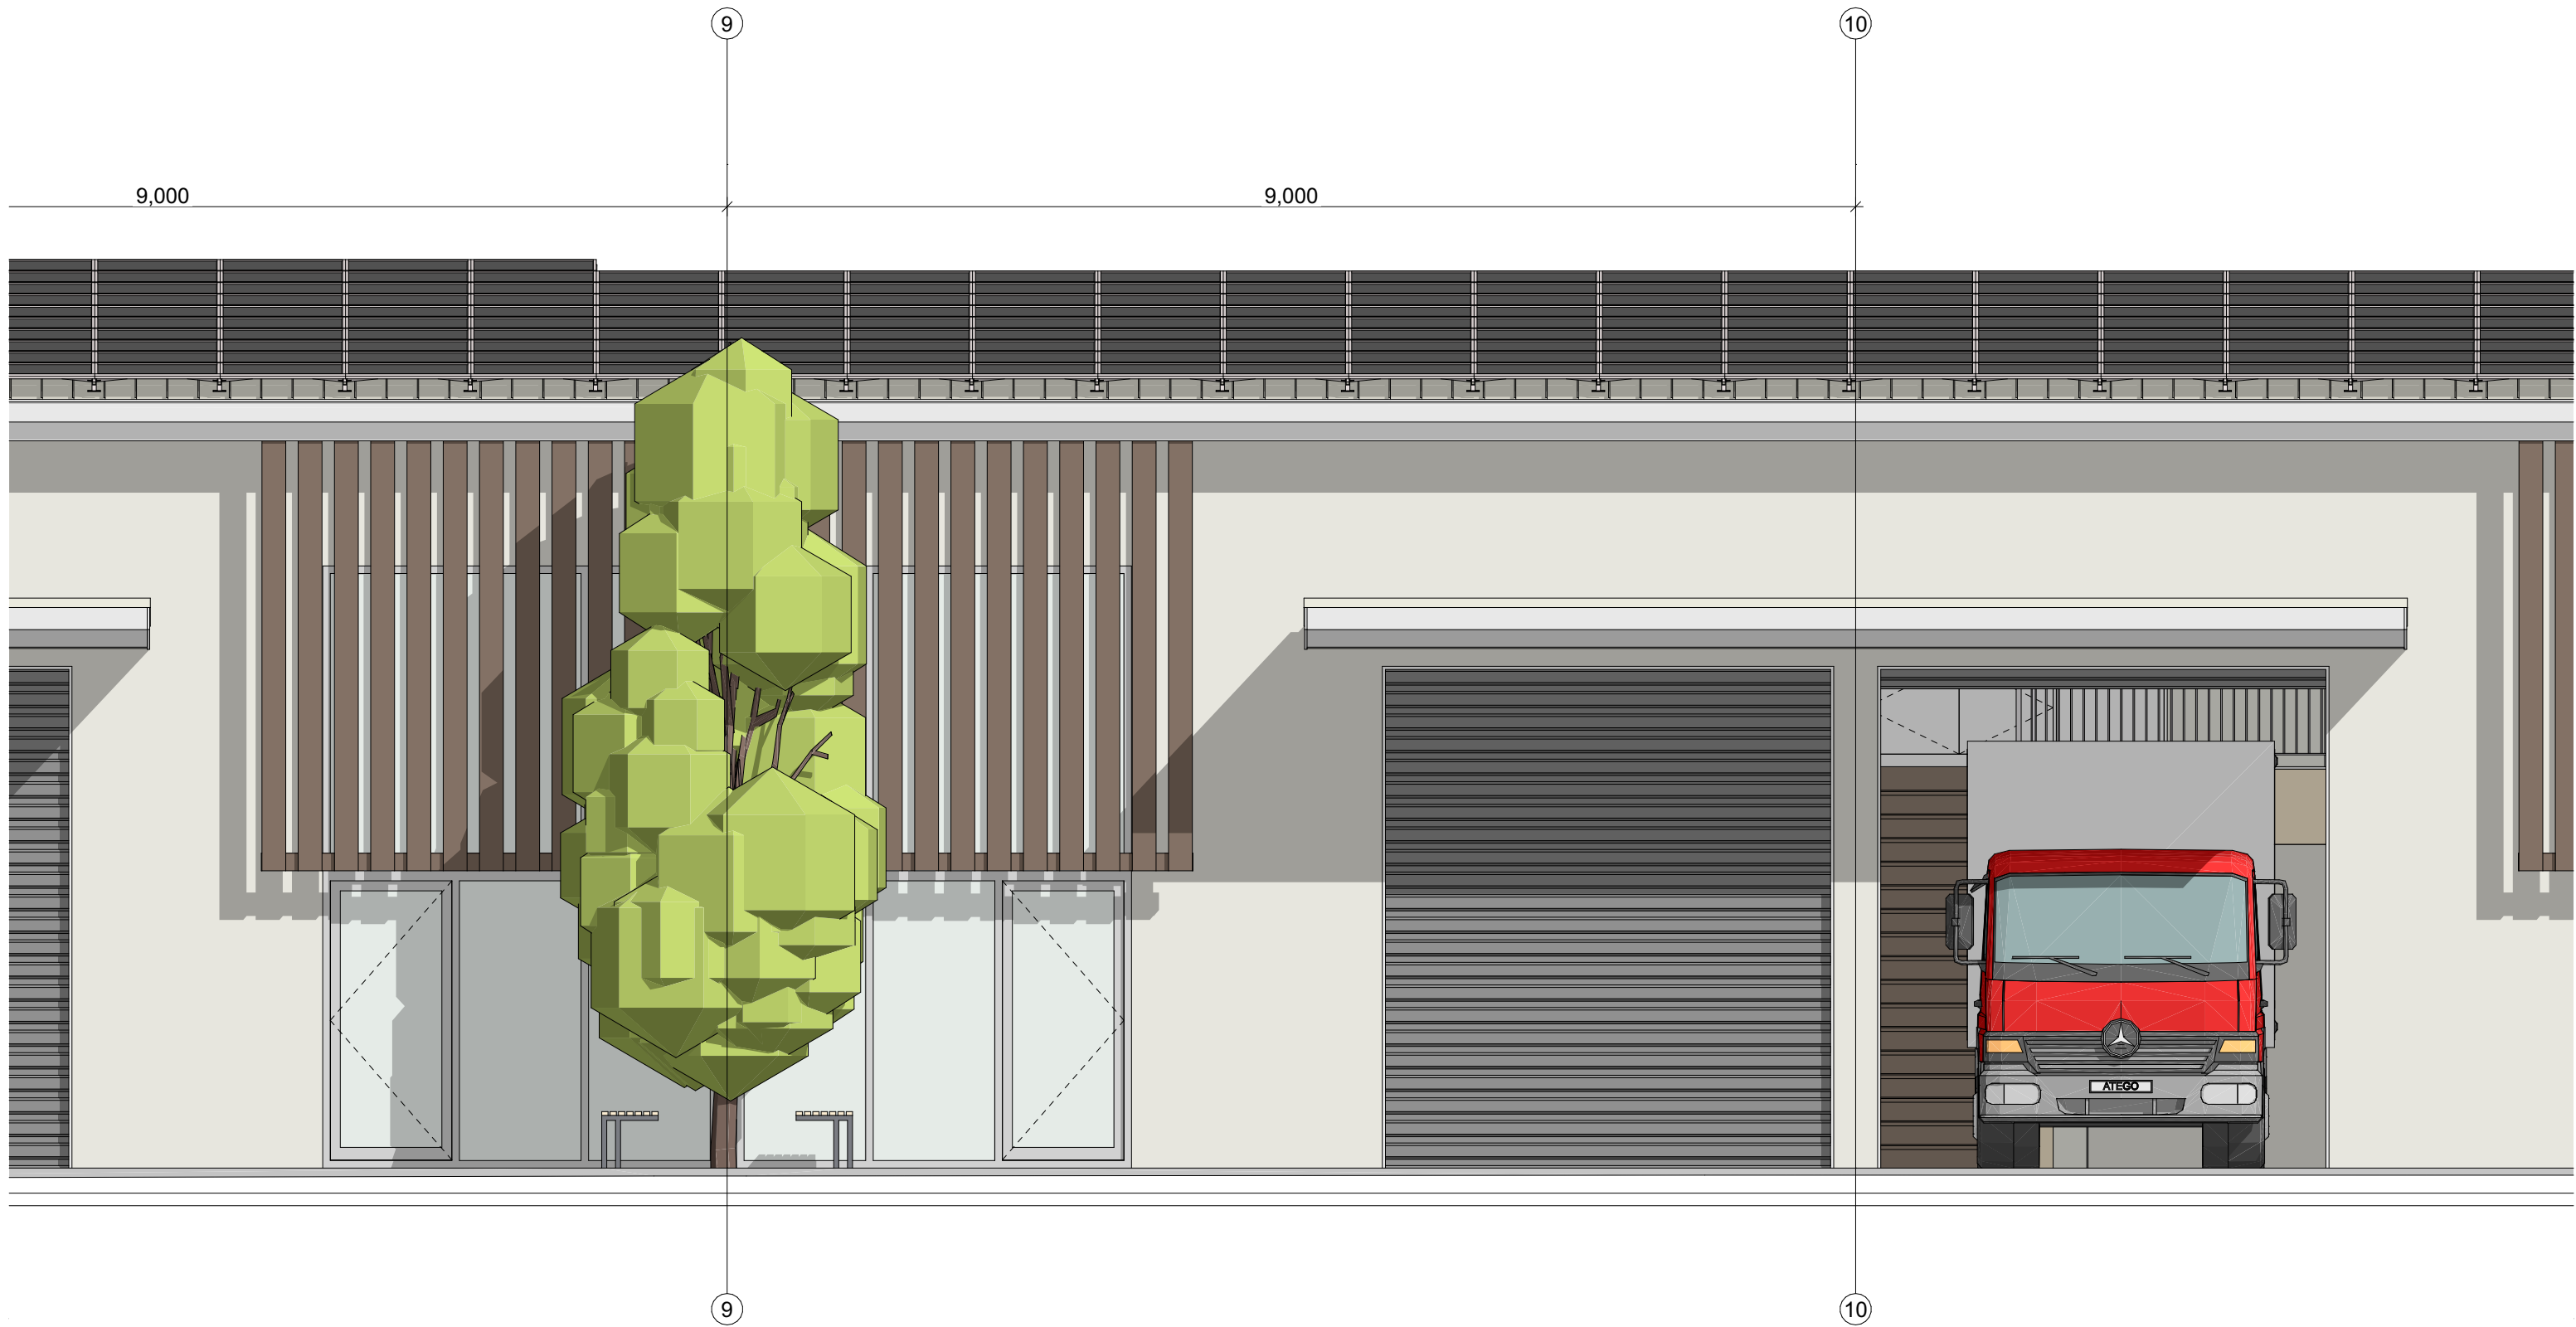

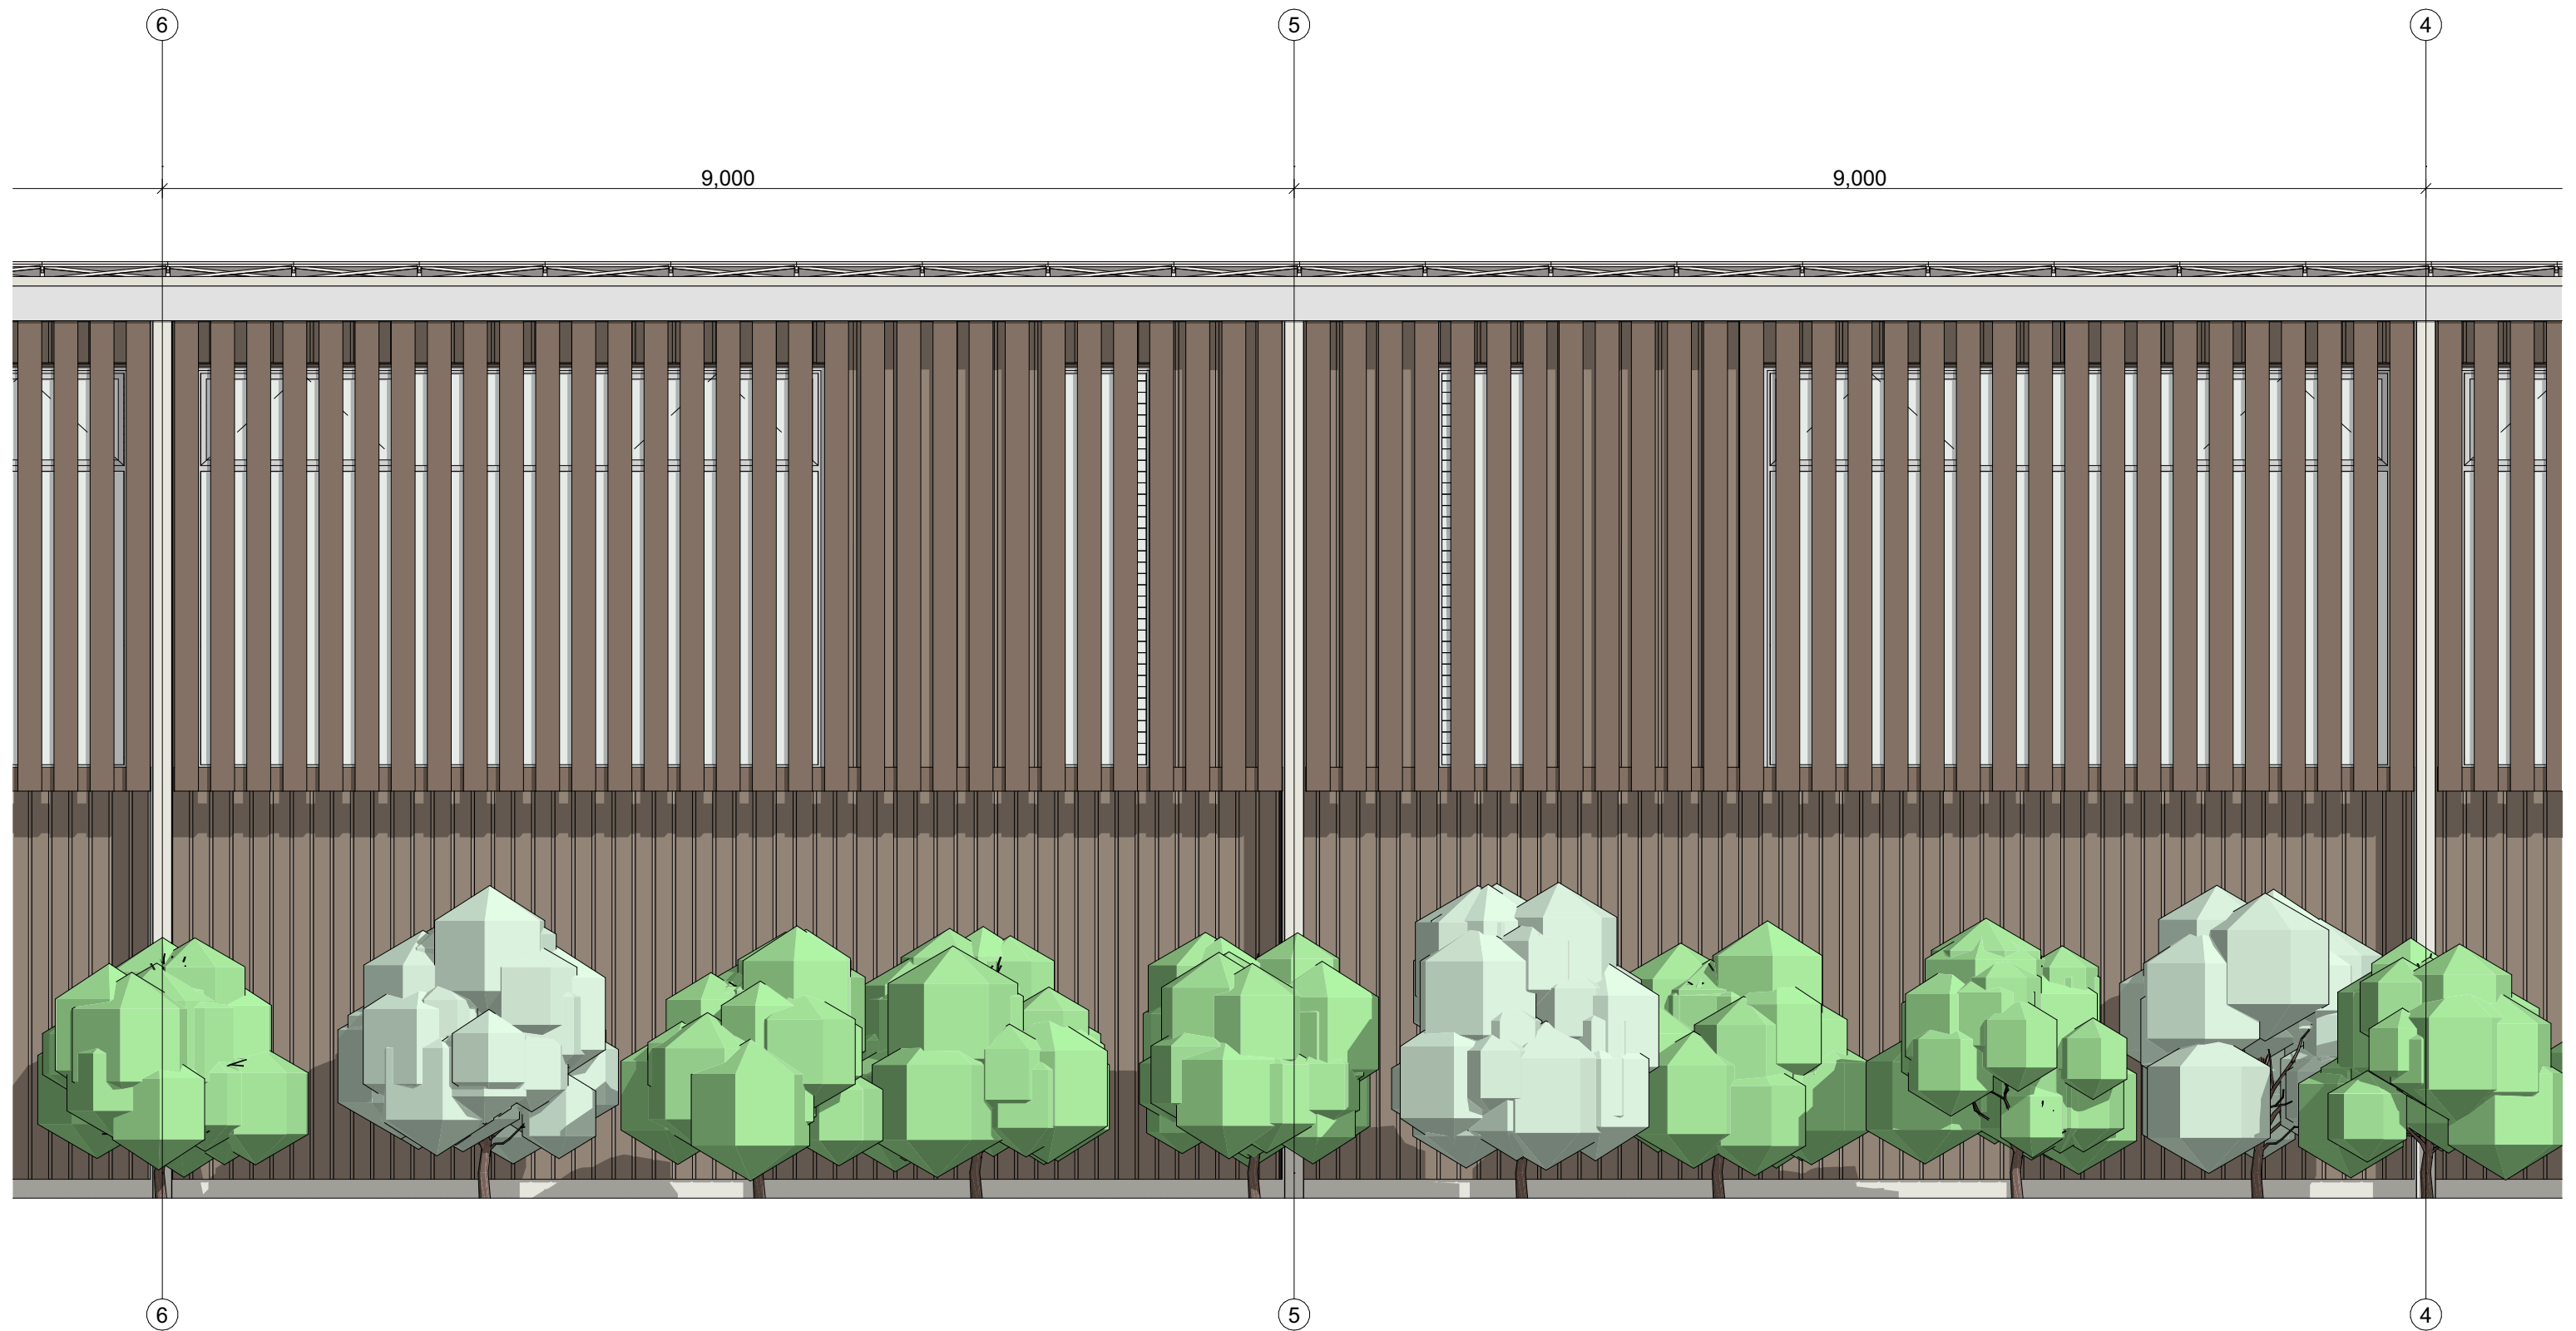



SW towards Lot 6

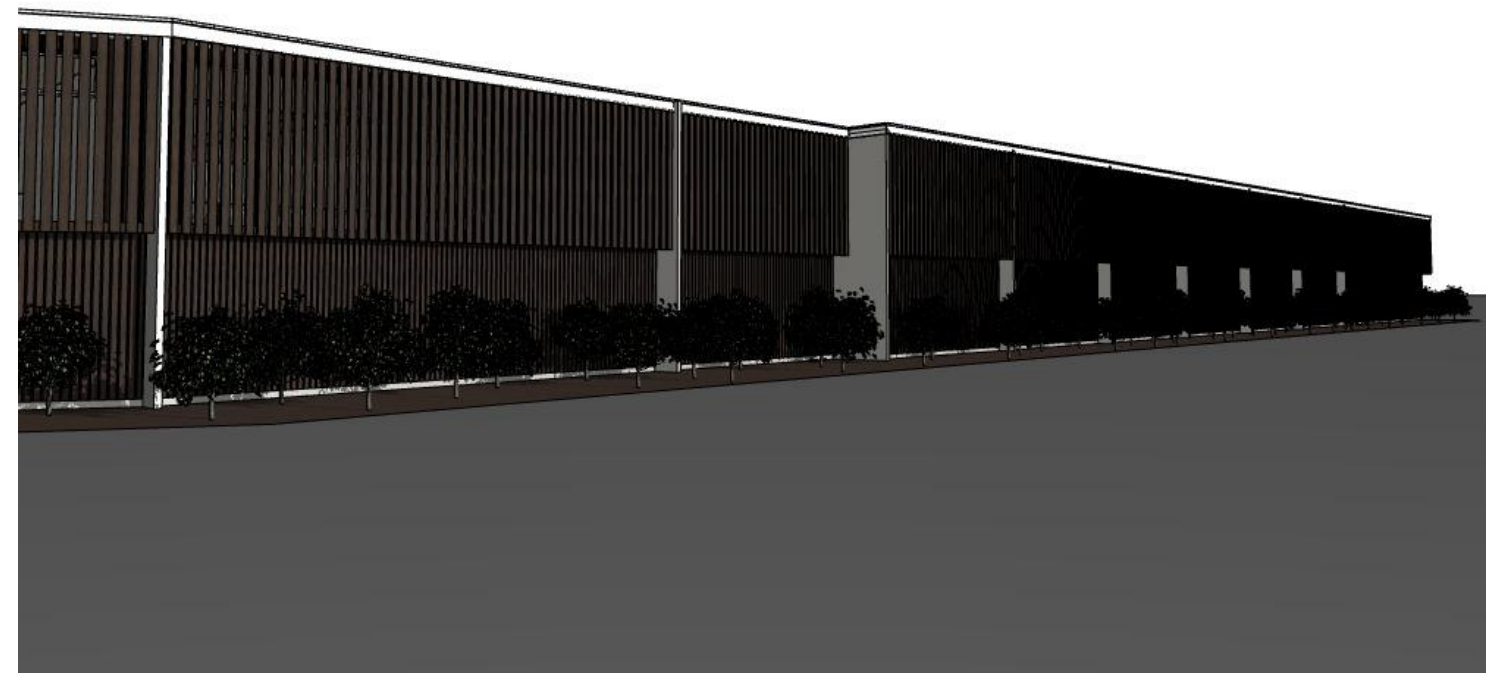

SE towards Lot 6



Equinox Design Ltd
environmentally conscious design

Eddie van Uden Dip. Arch. Tech.
21 Hamon Ave, Three Kings,
Auckland 1041
p (09) 6292962 m 027 242 1297
eddie@equinoxdesign.co.nz
www.equinoxdesign.co.nz
LBP No. BP111892




Project 2210
New Industrial Units for
Stu Smith
551 Marsden Point Rd Ruakaka Whangarei

Perspective Views 1

CD-24

Scale: @ A3

Issue: Concept Draft 13/01/2023

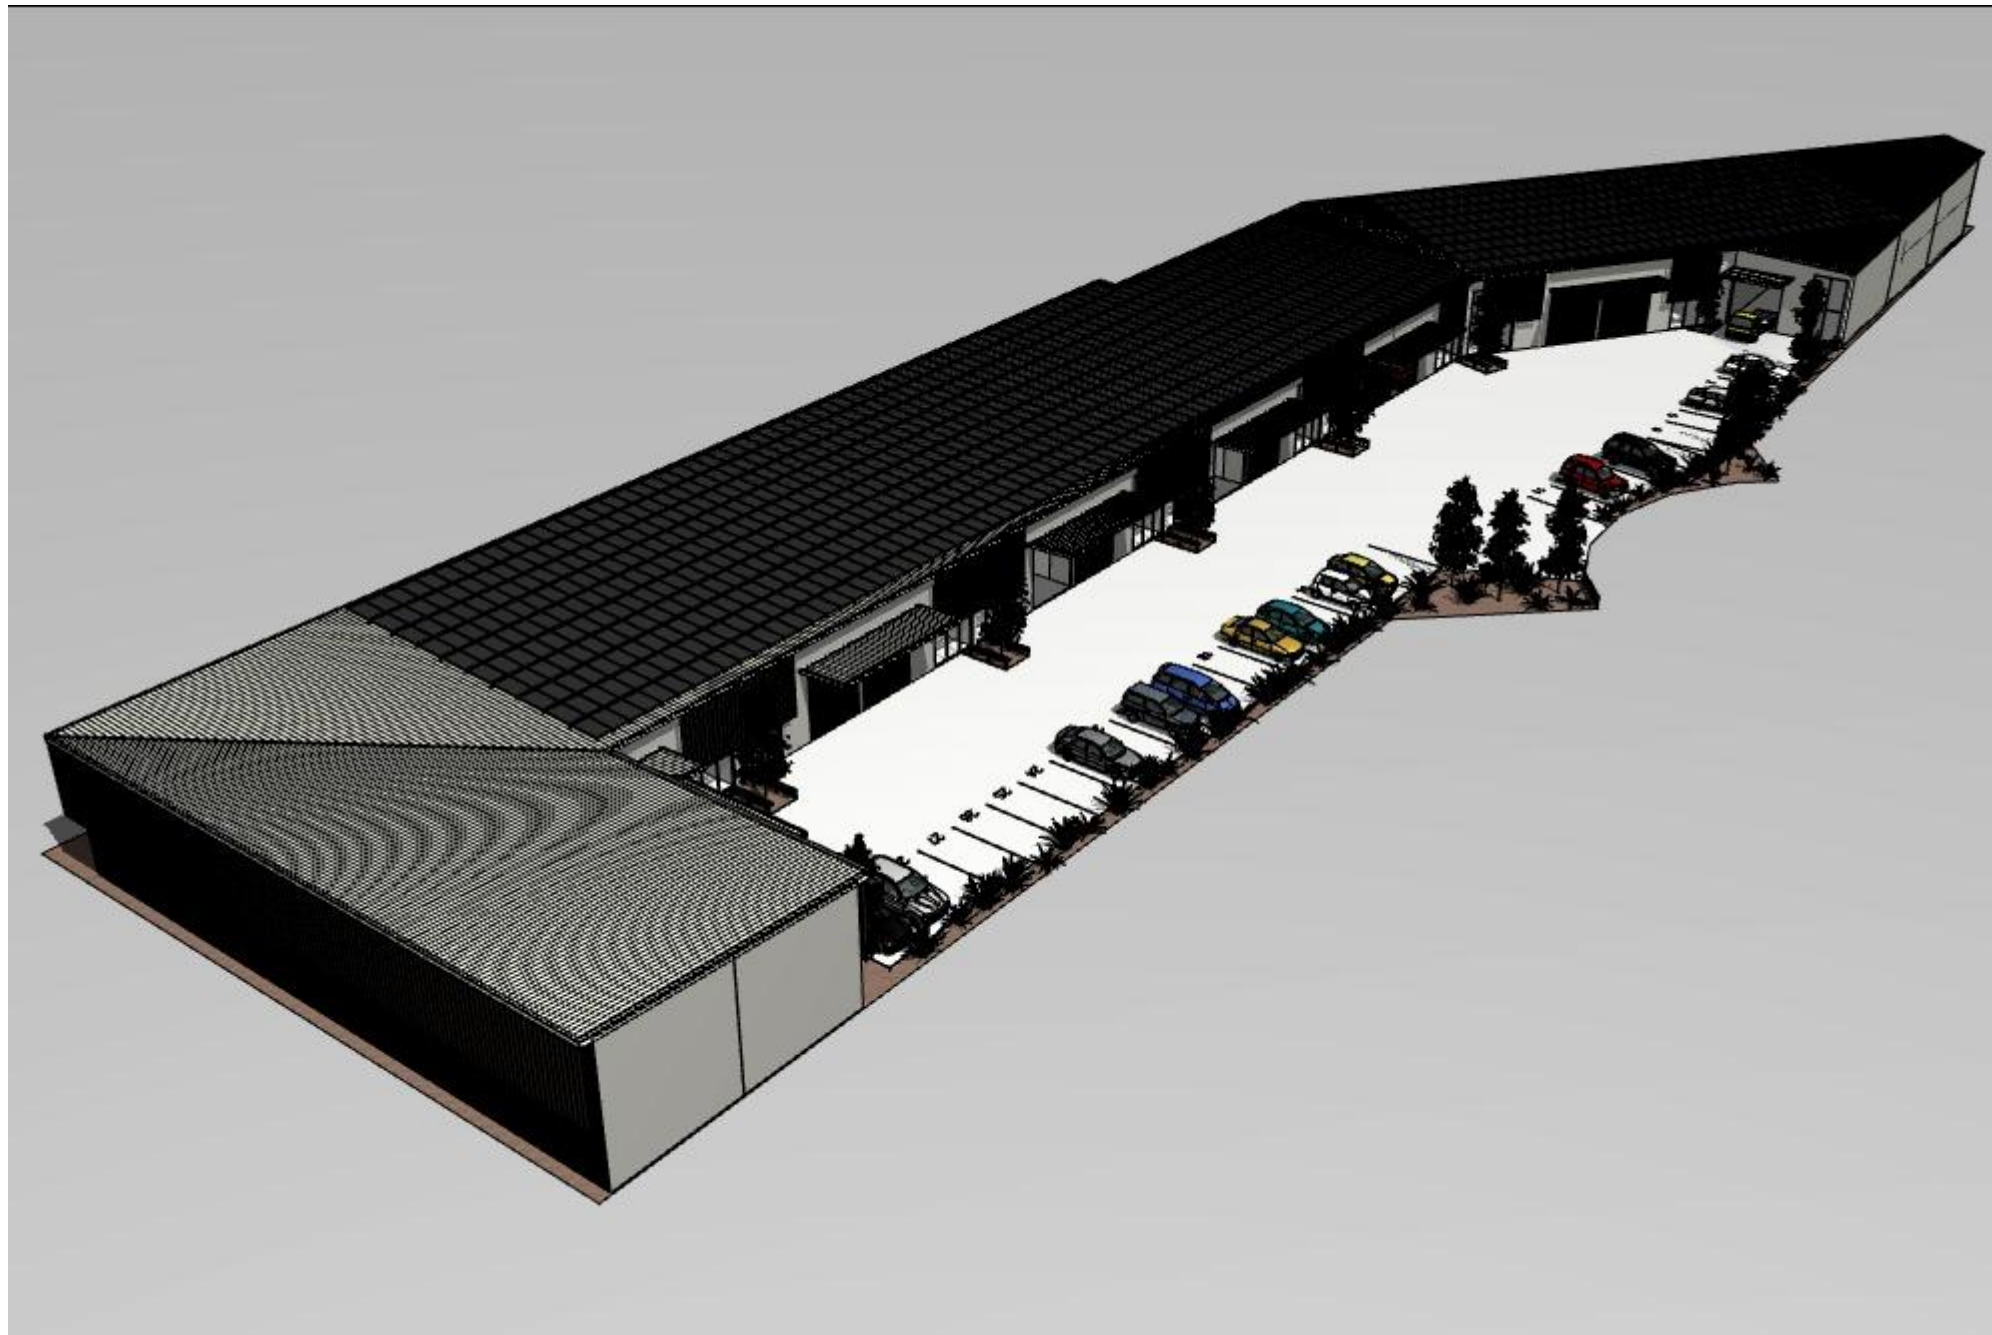


NW aerial all




S view from Unit 9 (west)



Unit 8 from SW

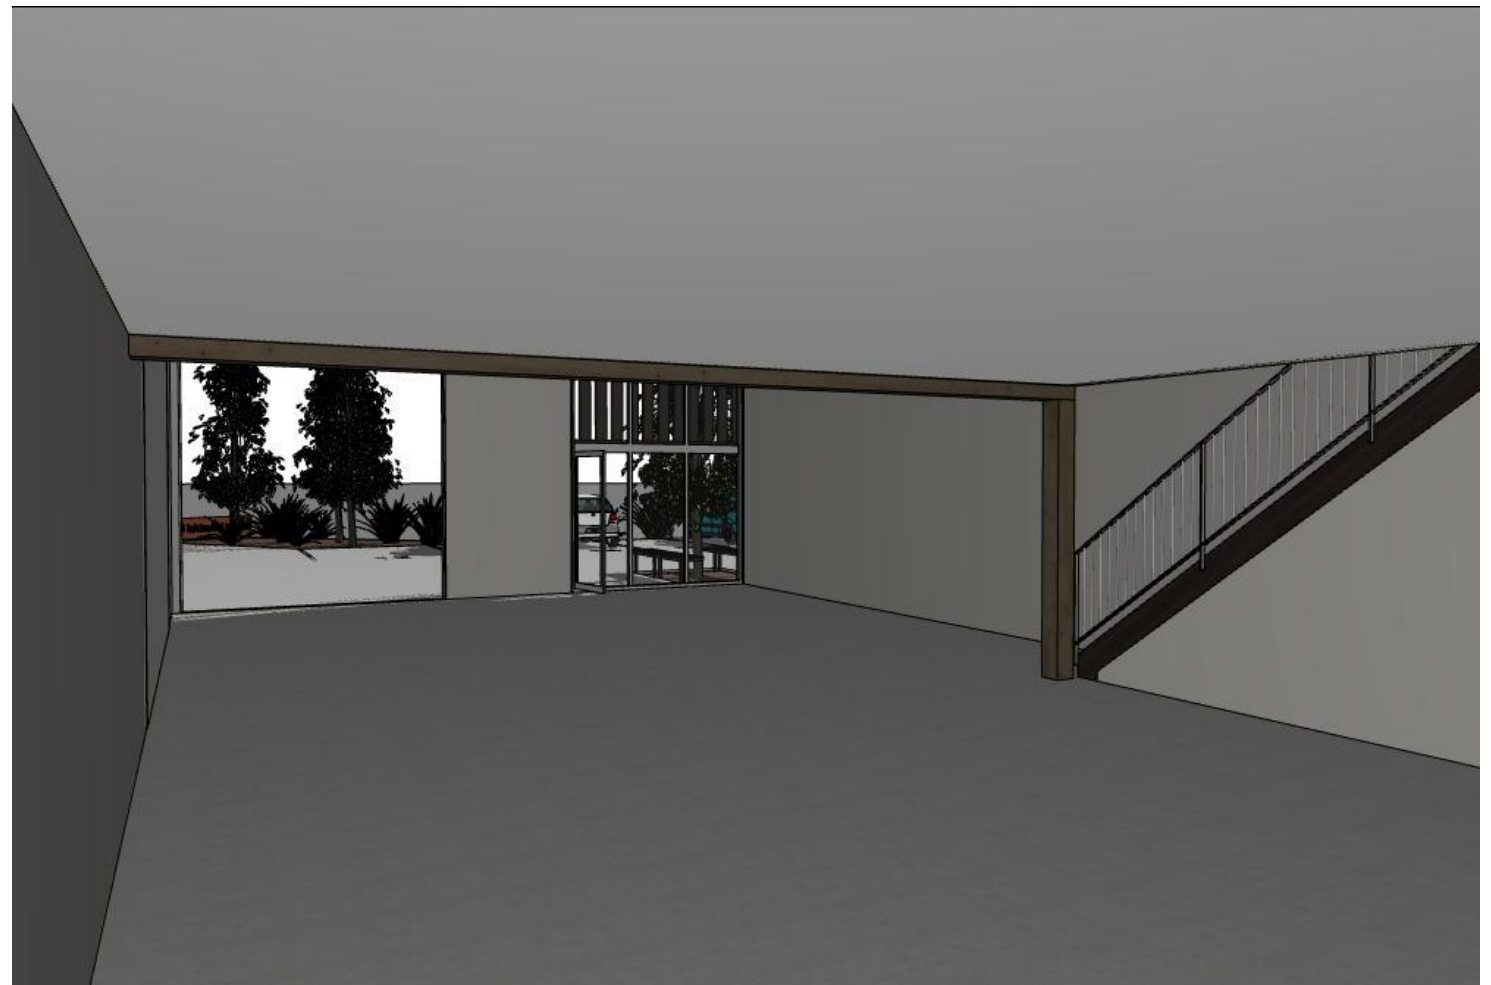


Unit 8 from SE


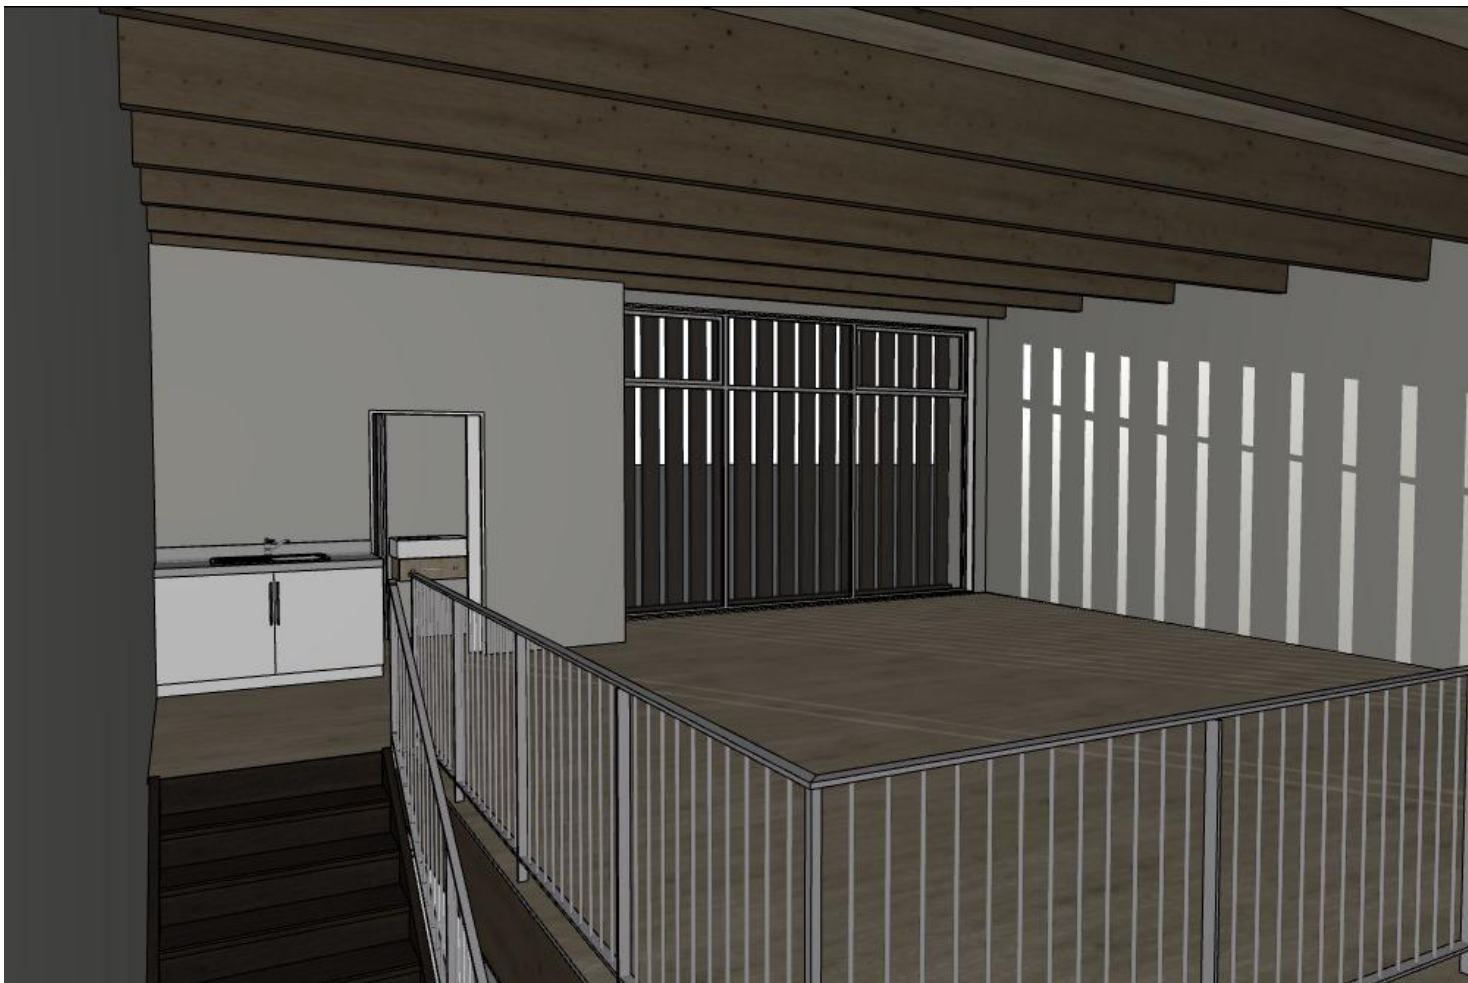



Unit 8 from mezzanine NW






Unit 8 from mezzanine SE

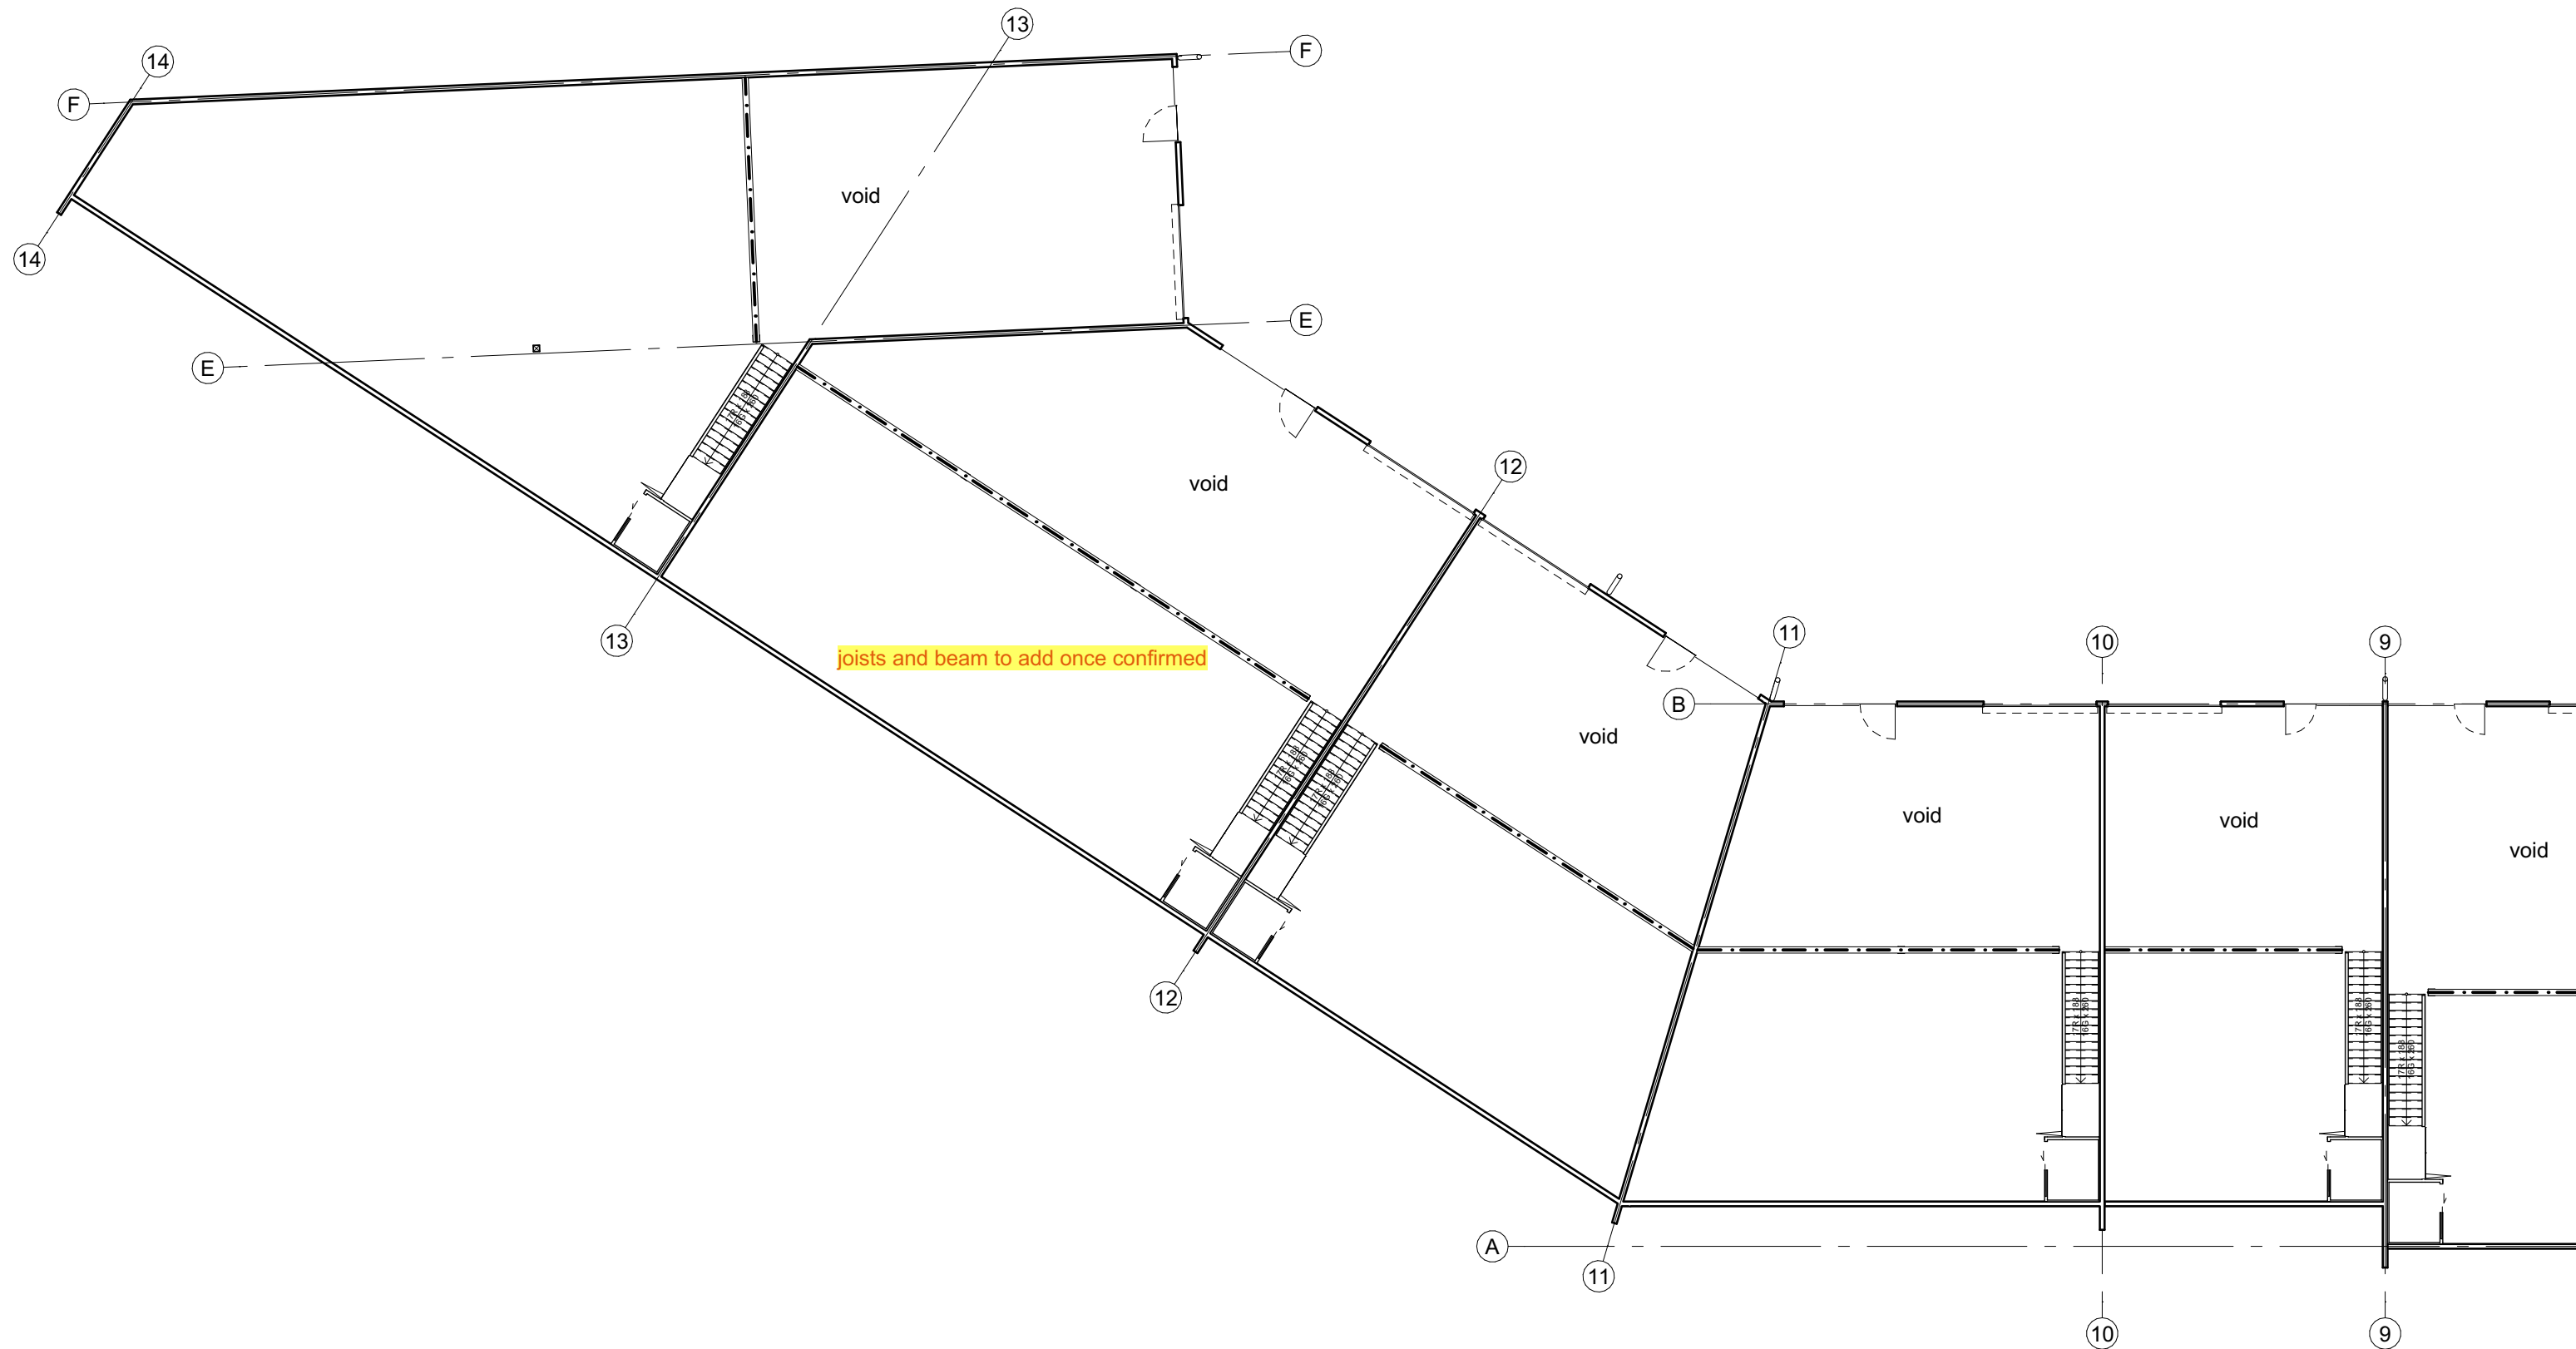

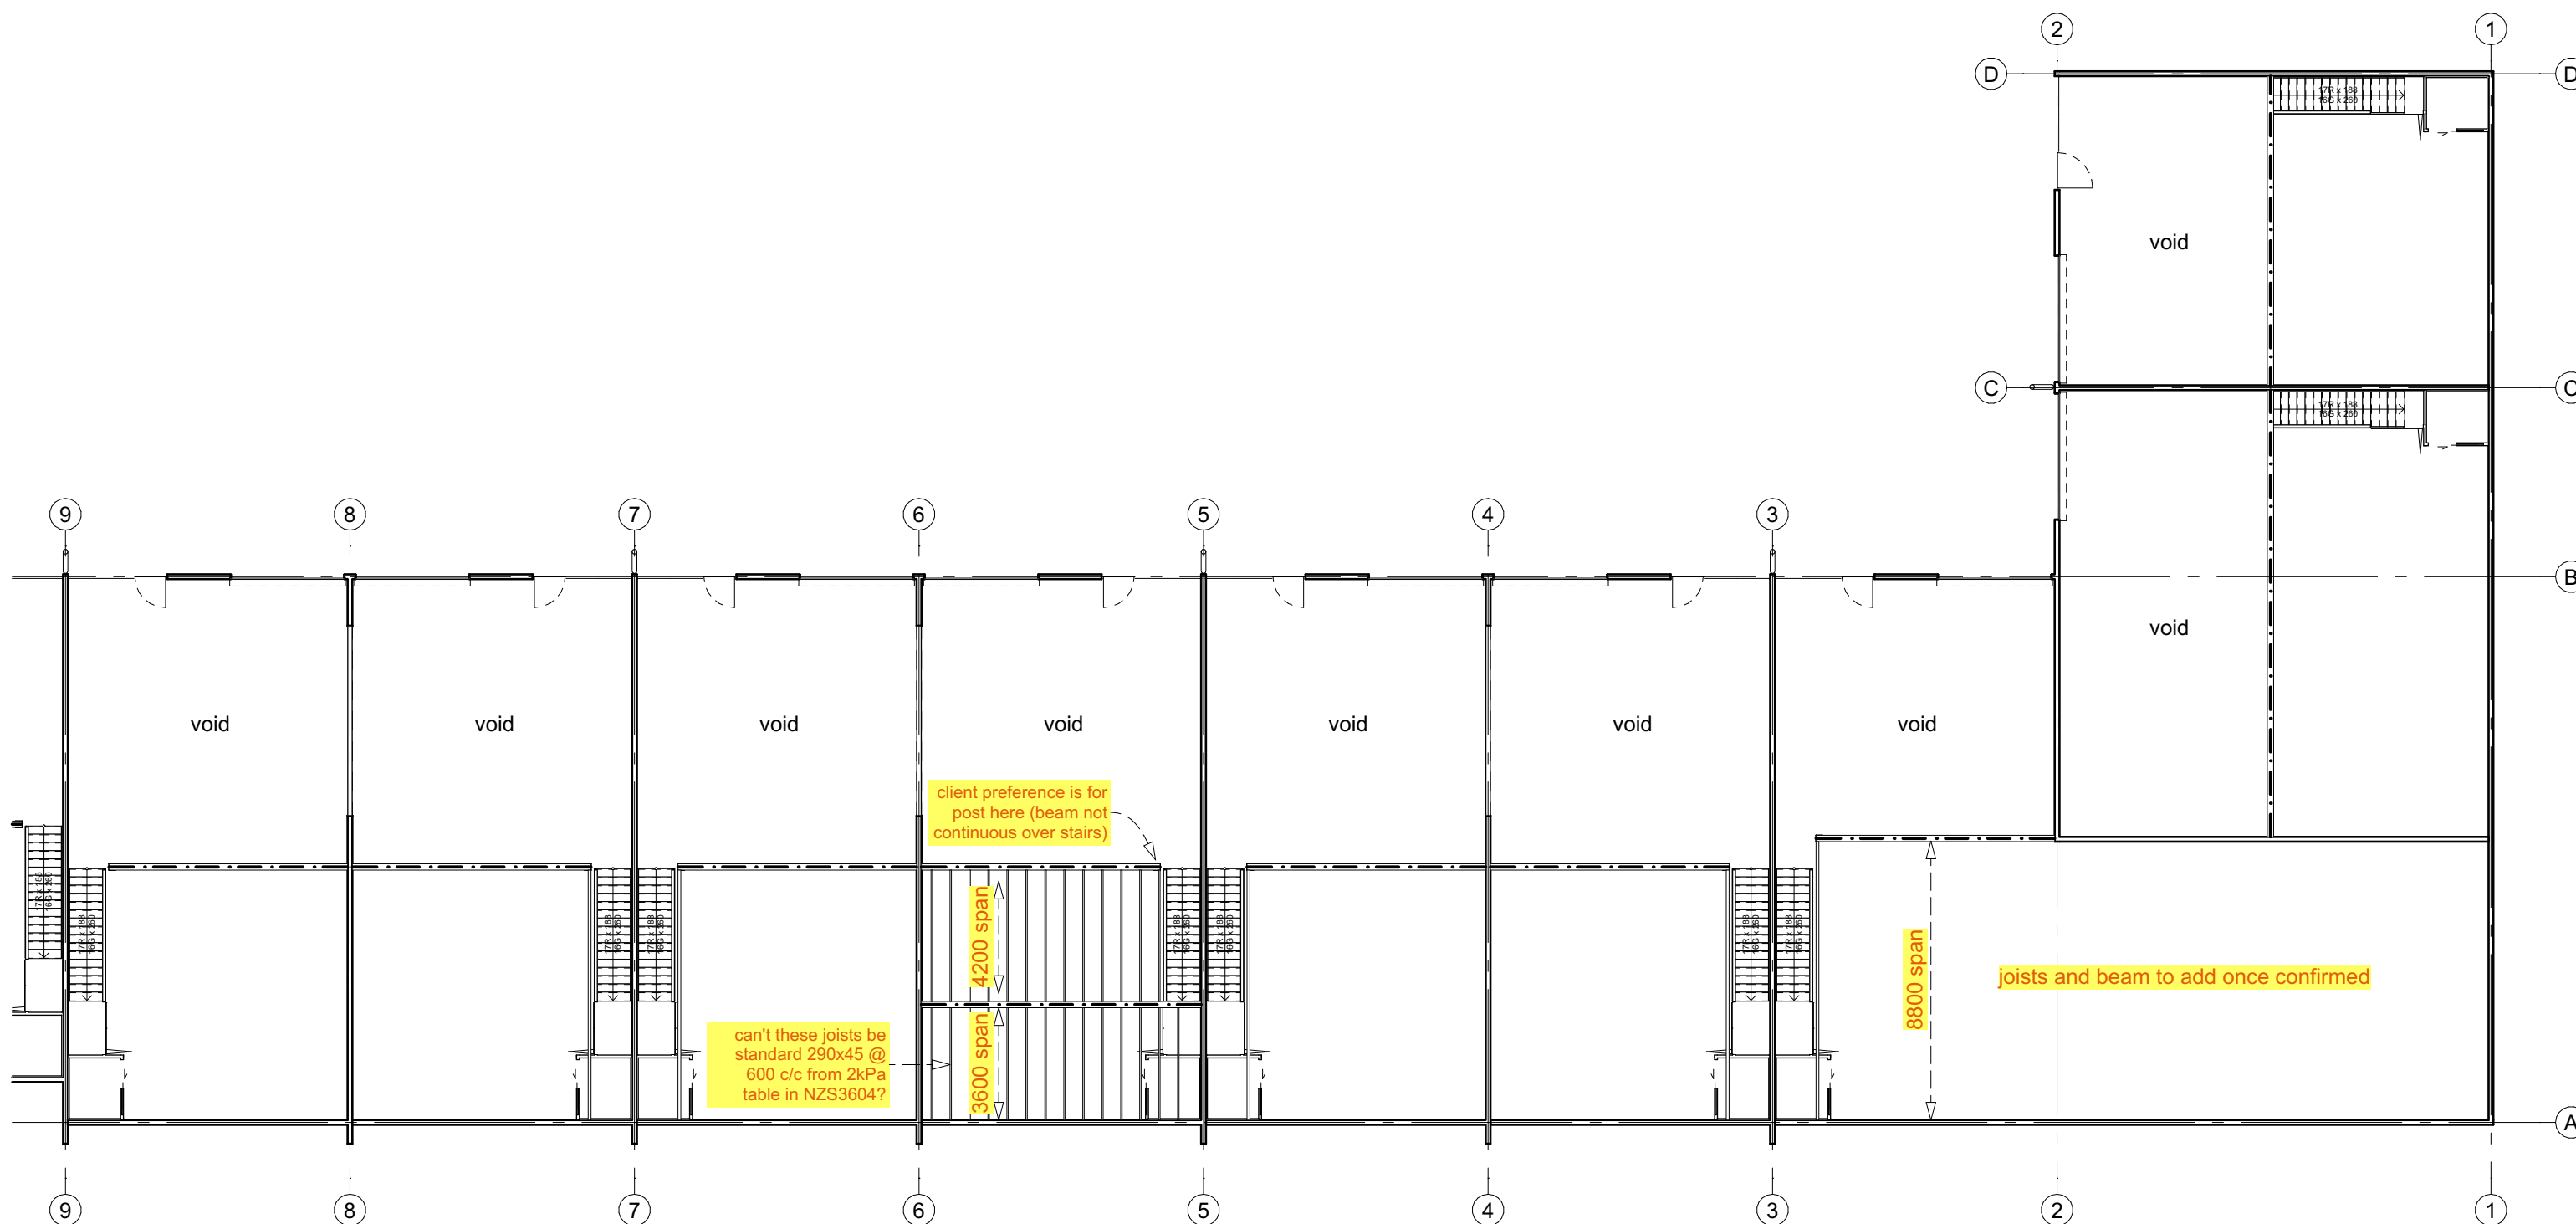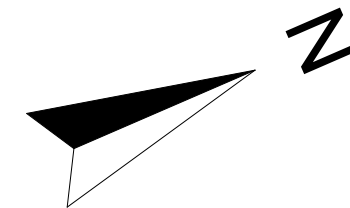


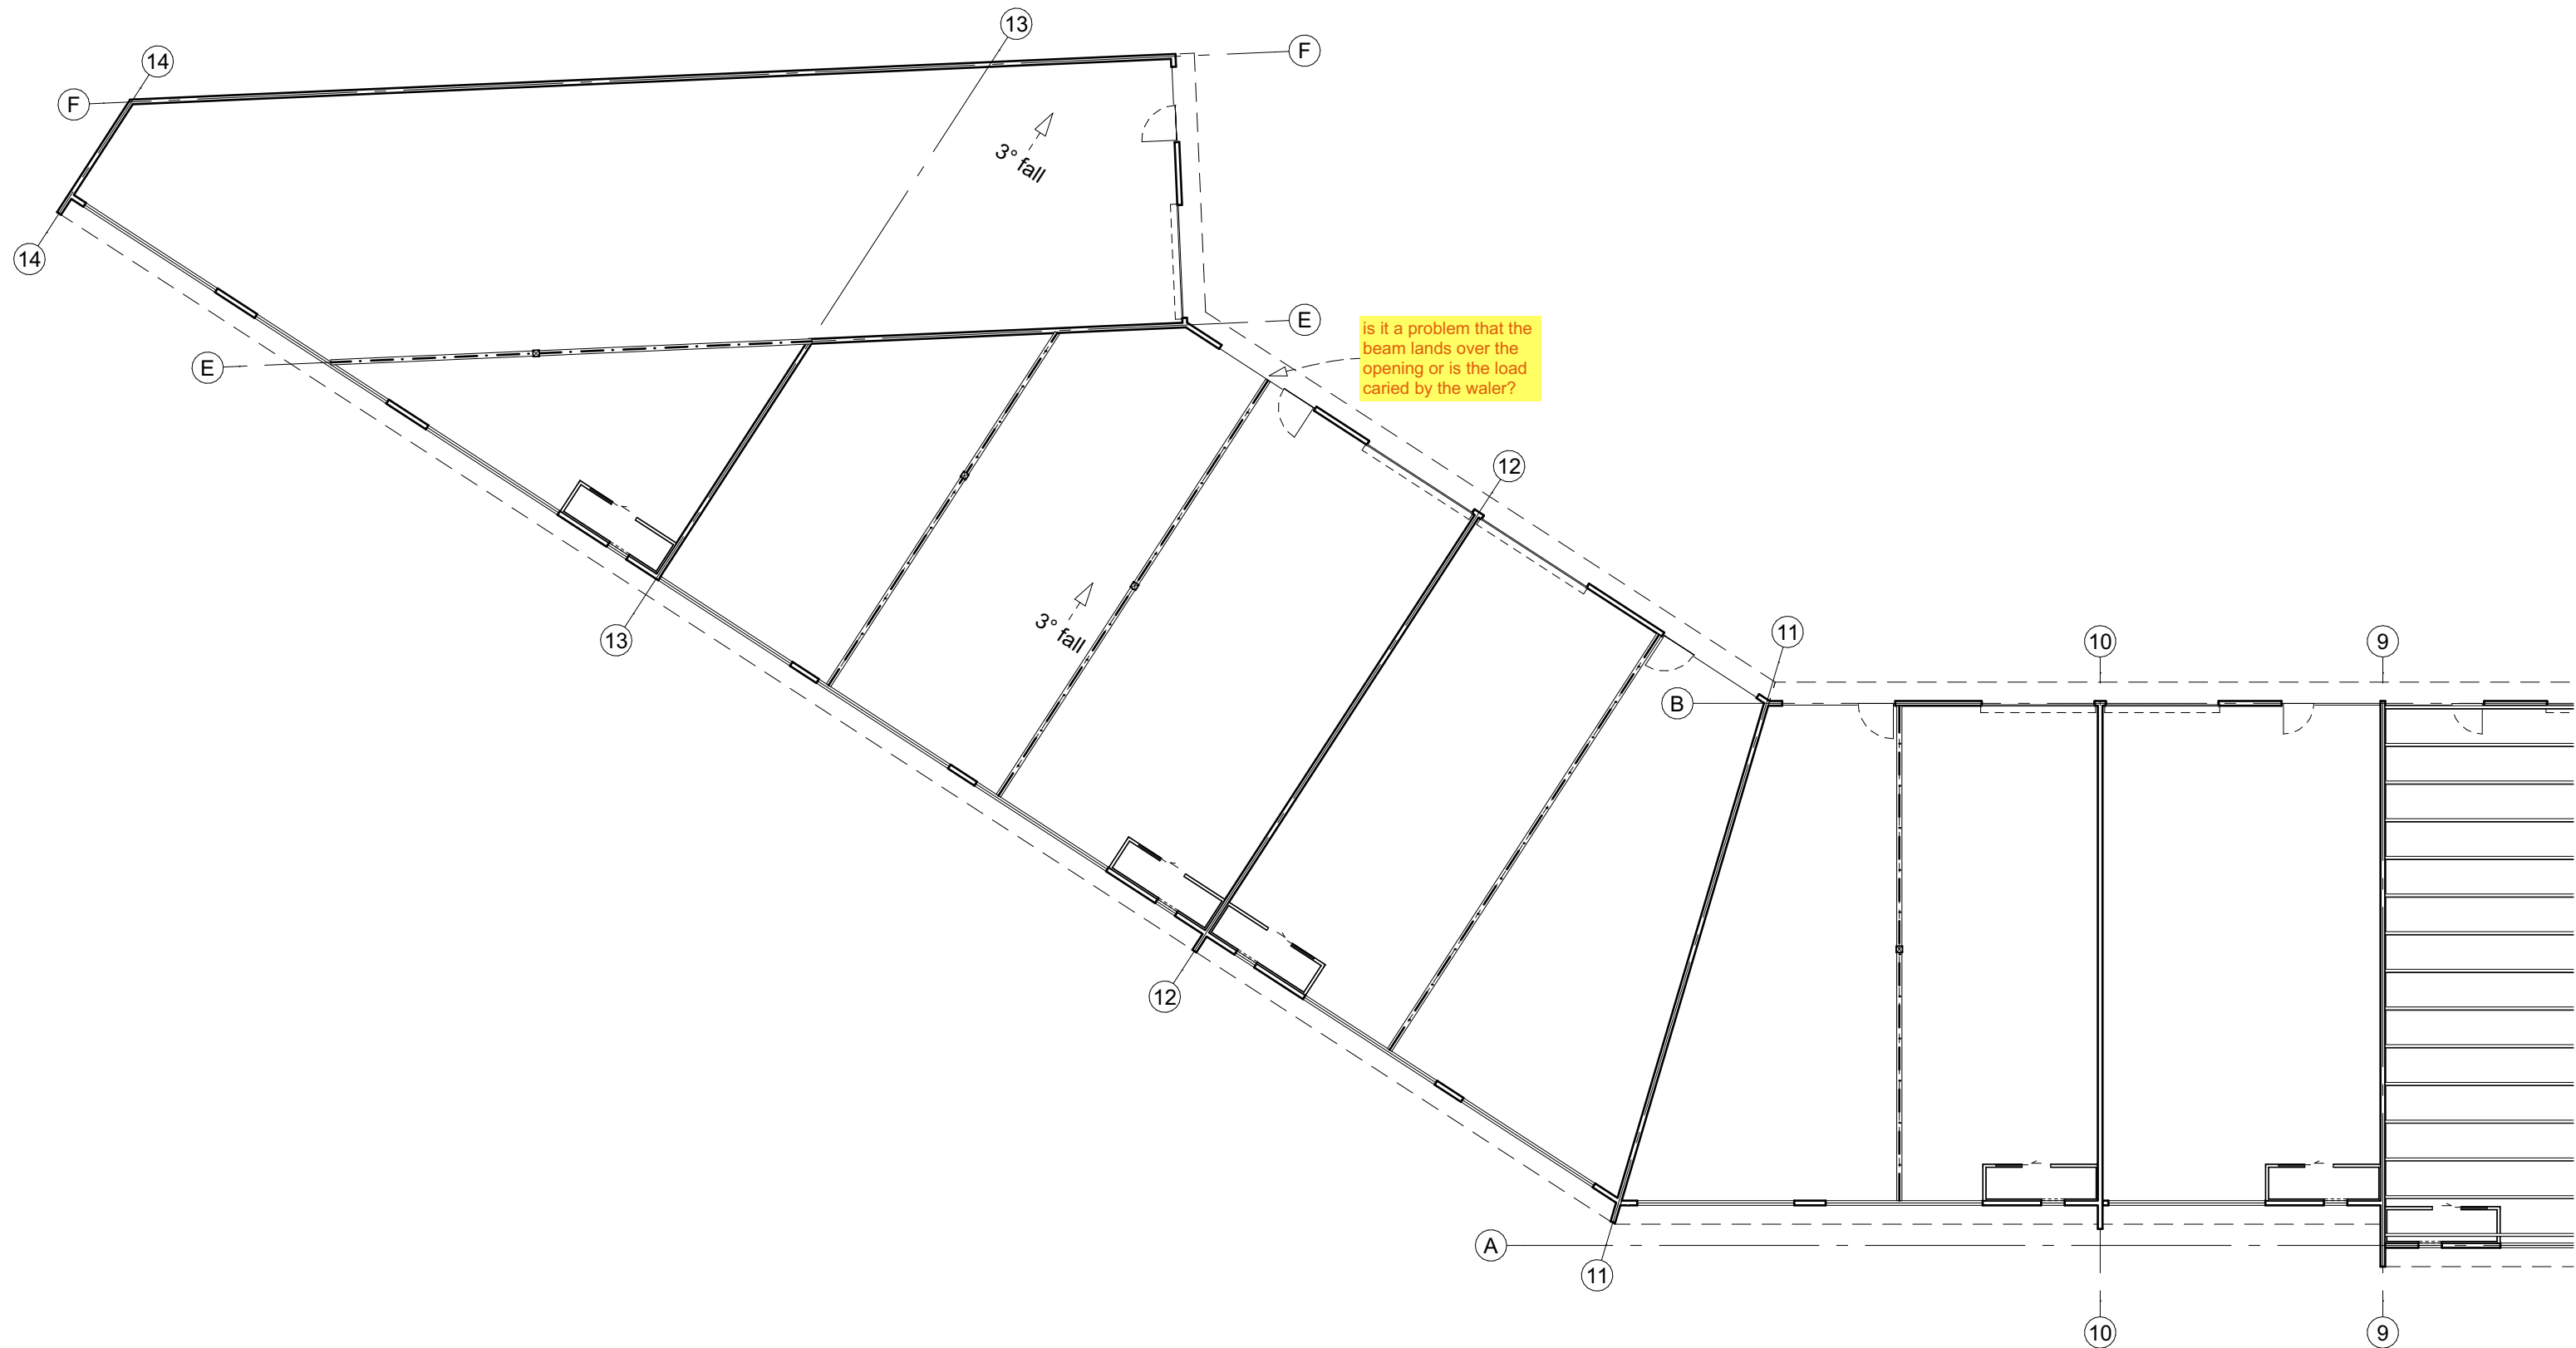

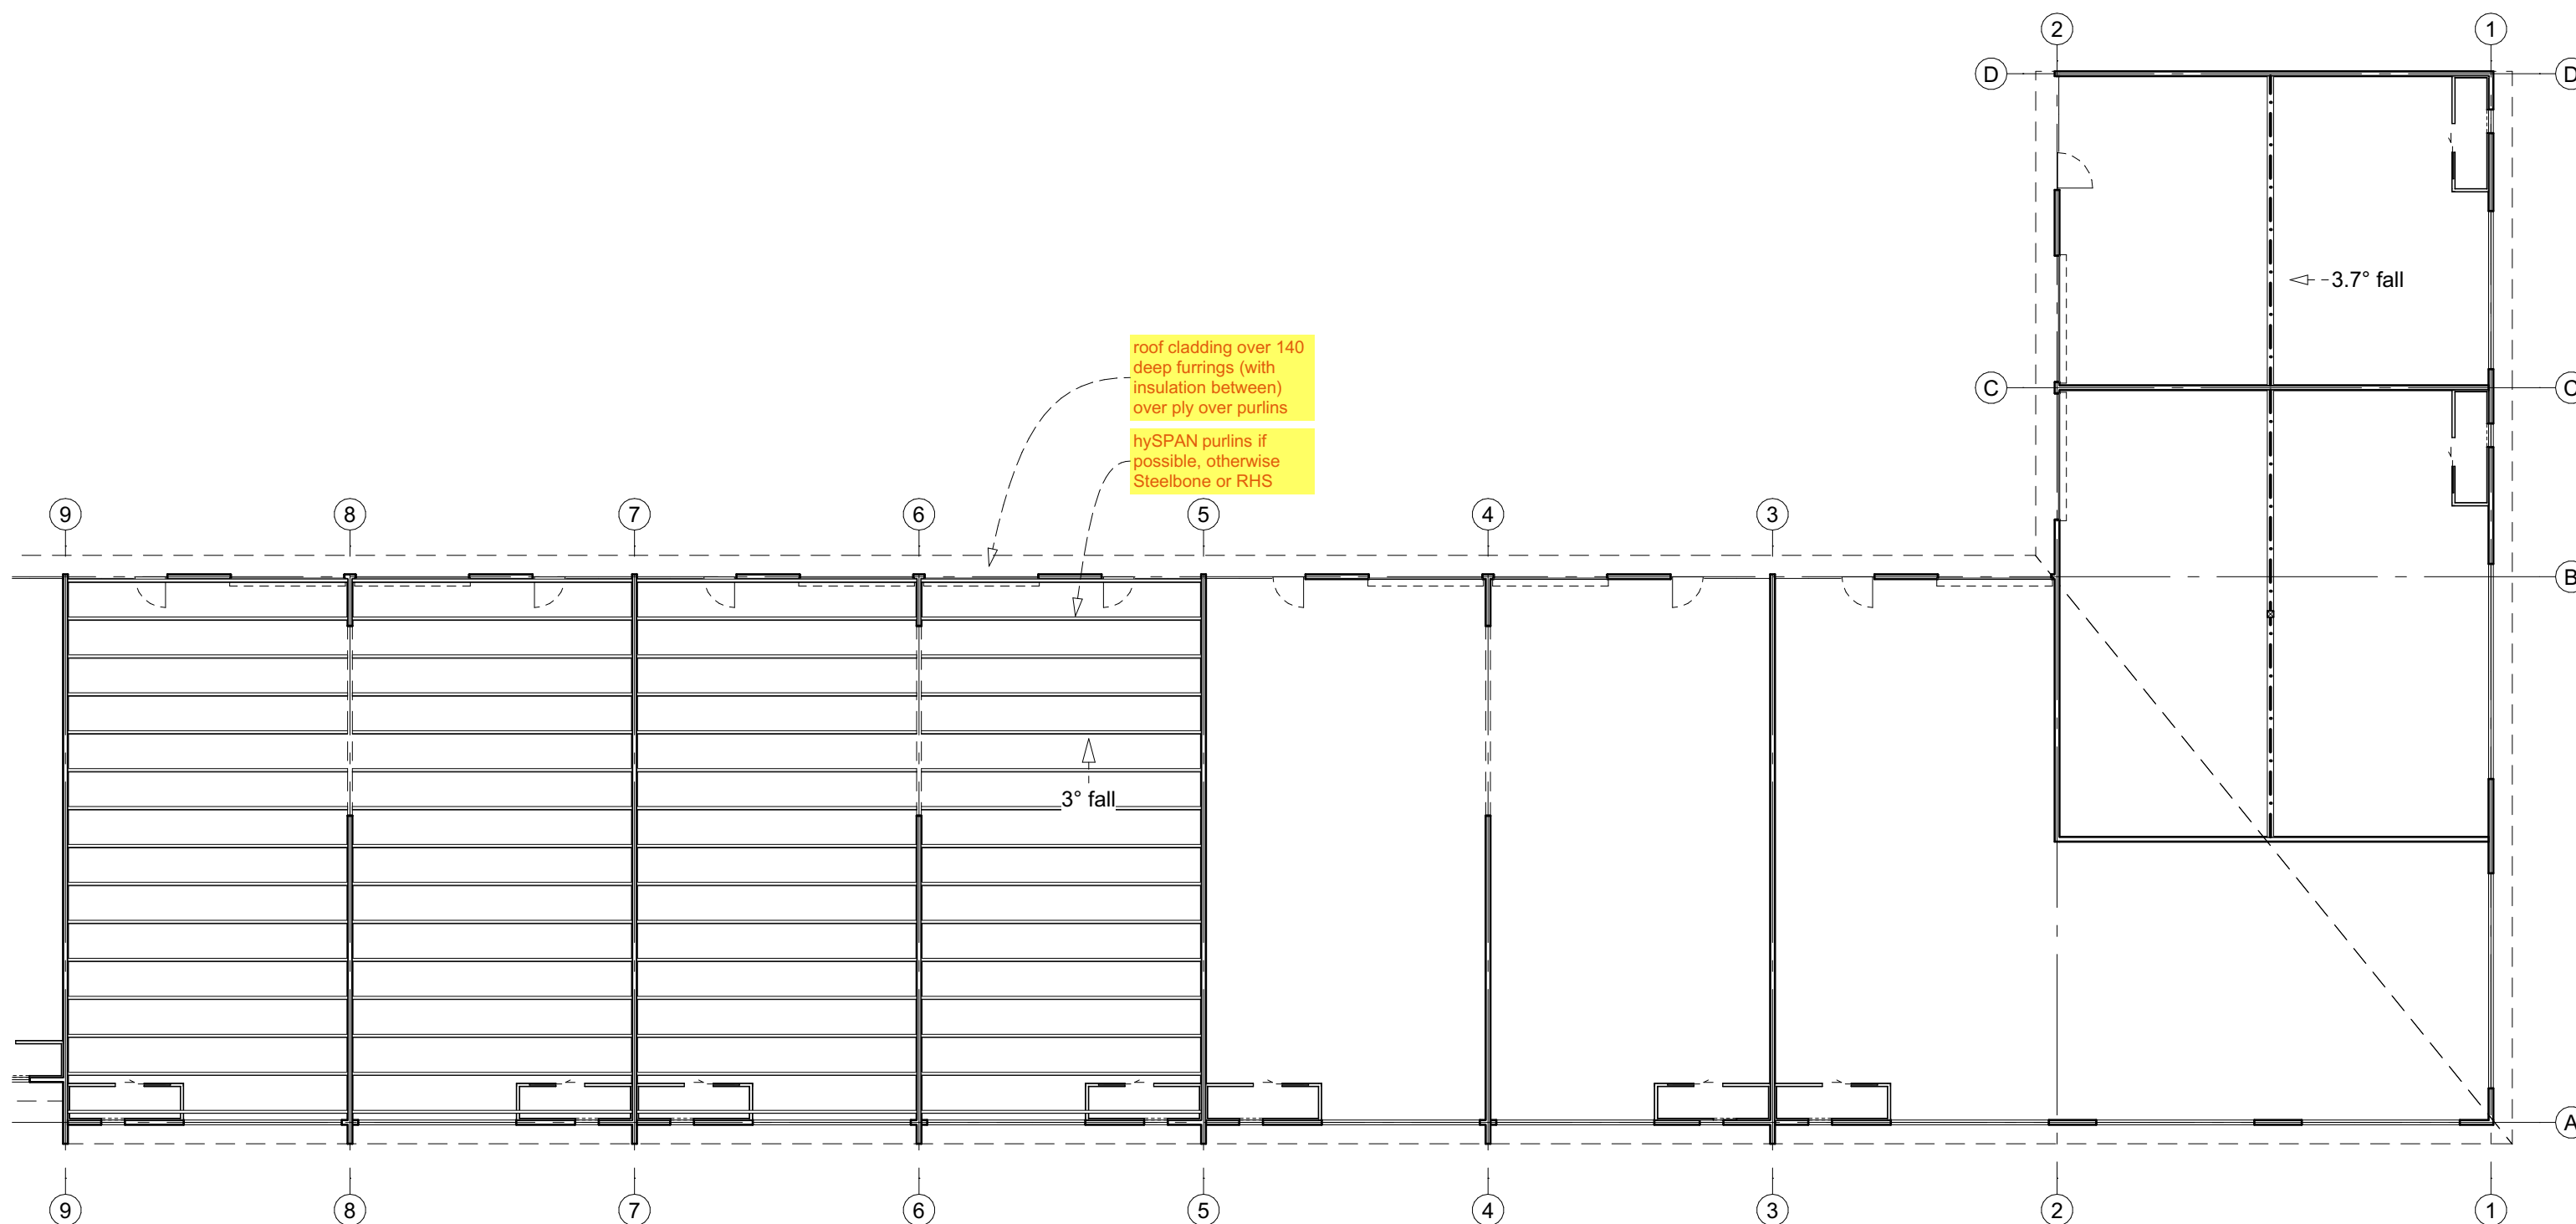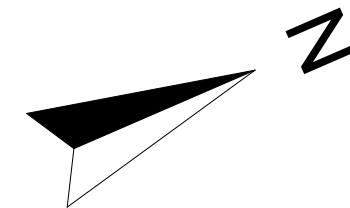

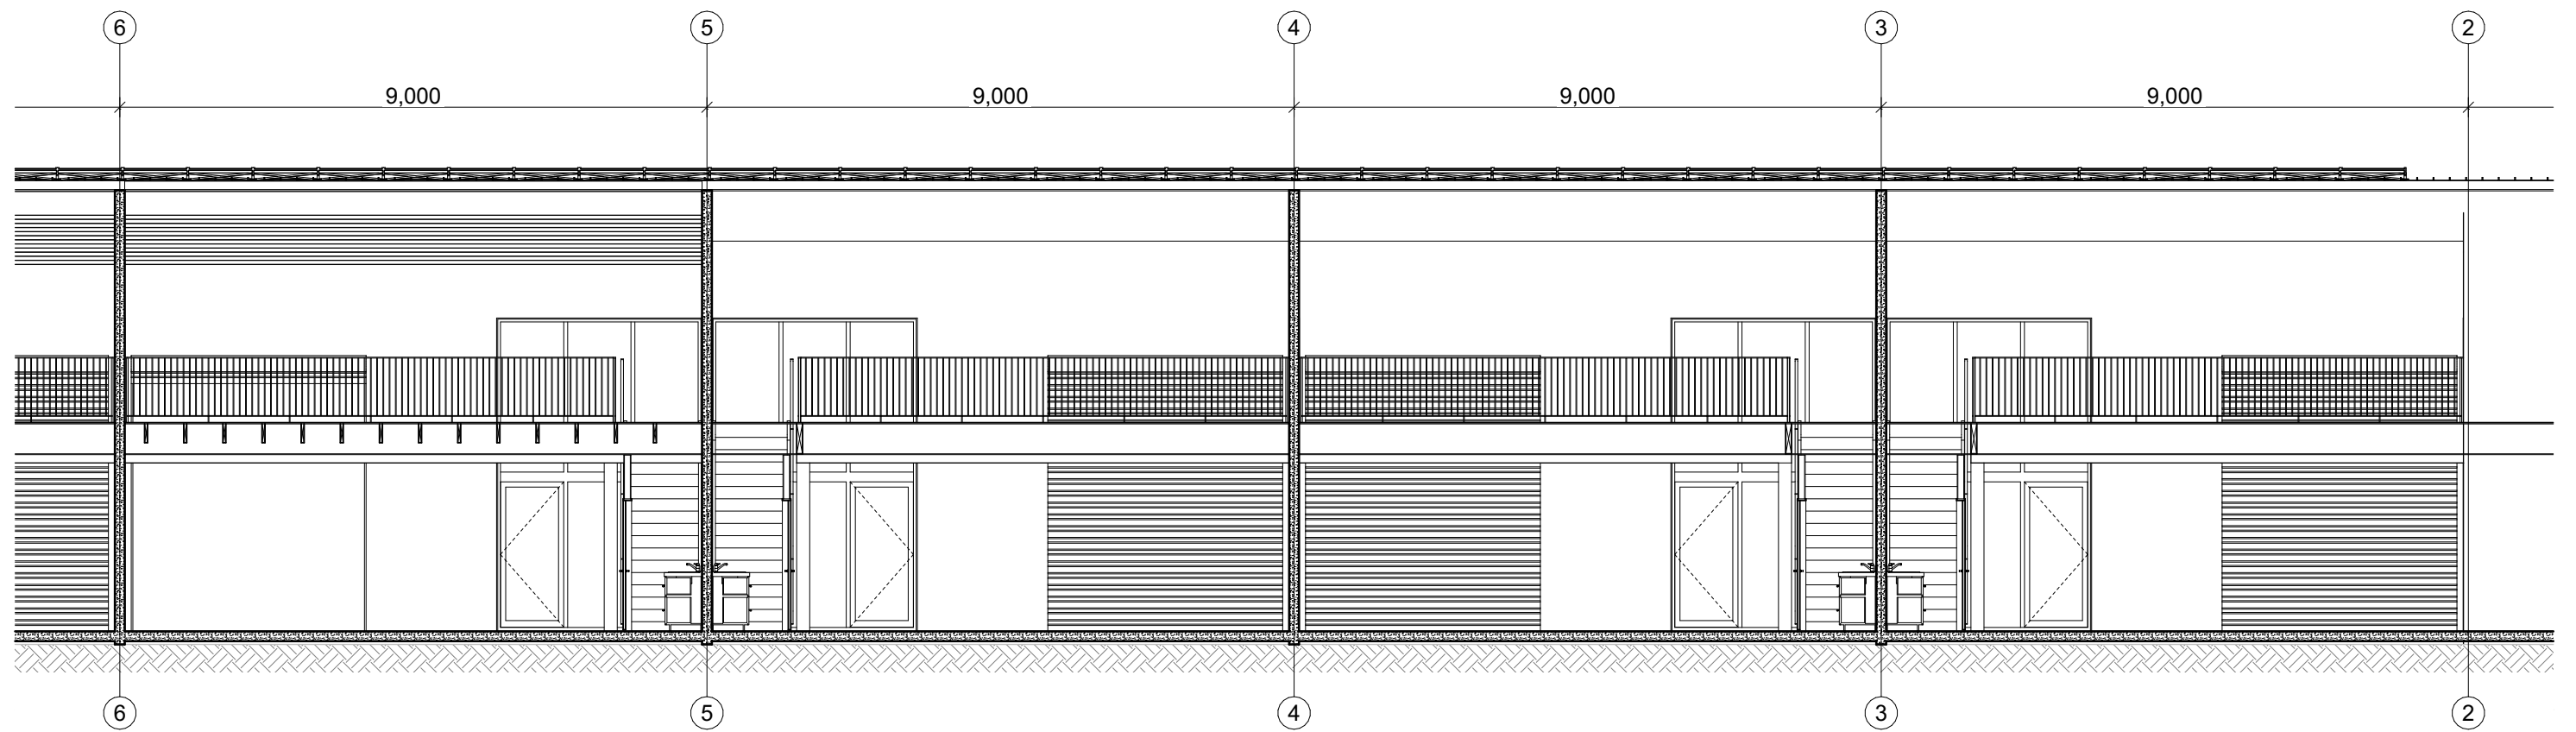

1 Section A-A

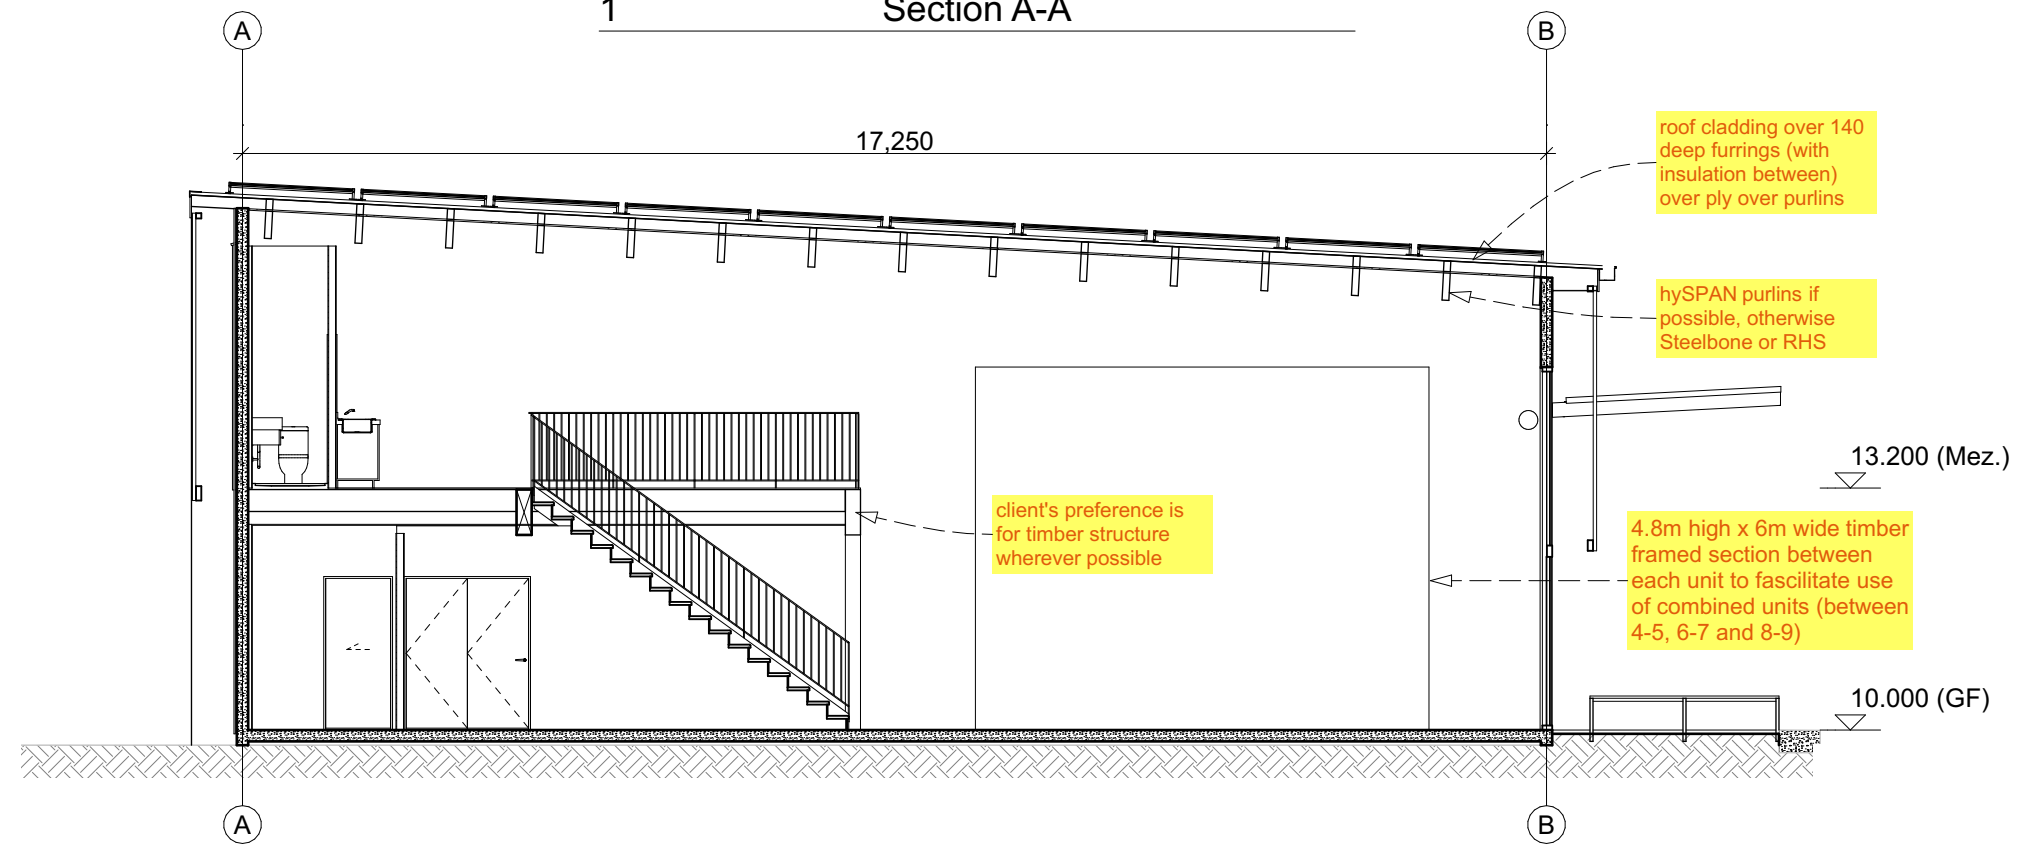

2 Section B-B

Equinox Design Ltd
environmentally conscious design

Eddie van Uden Dip. Arch. Tech.
21 Hamon Ave, Three Kings,
Auckland 1041
p (09) 6292962 m 027 242 1297
eddie@equinoxdesign.co.nz
www.equinoxdesign.co.nz
LBP No. BP111892




Project 2210
New Industrial Units for
Stu Smith

551 Marsden Point Rd Ruakaka Whangarei


Sections
CD-33

Scale: 1:100 @ A3


Issue: Concept Draft 13/01/2023

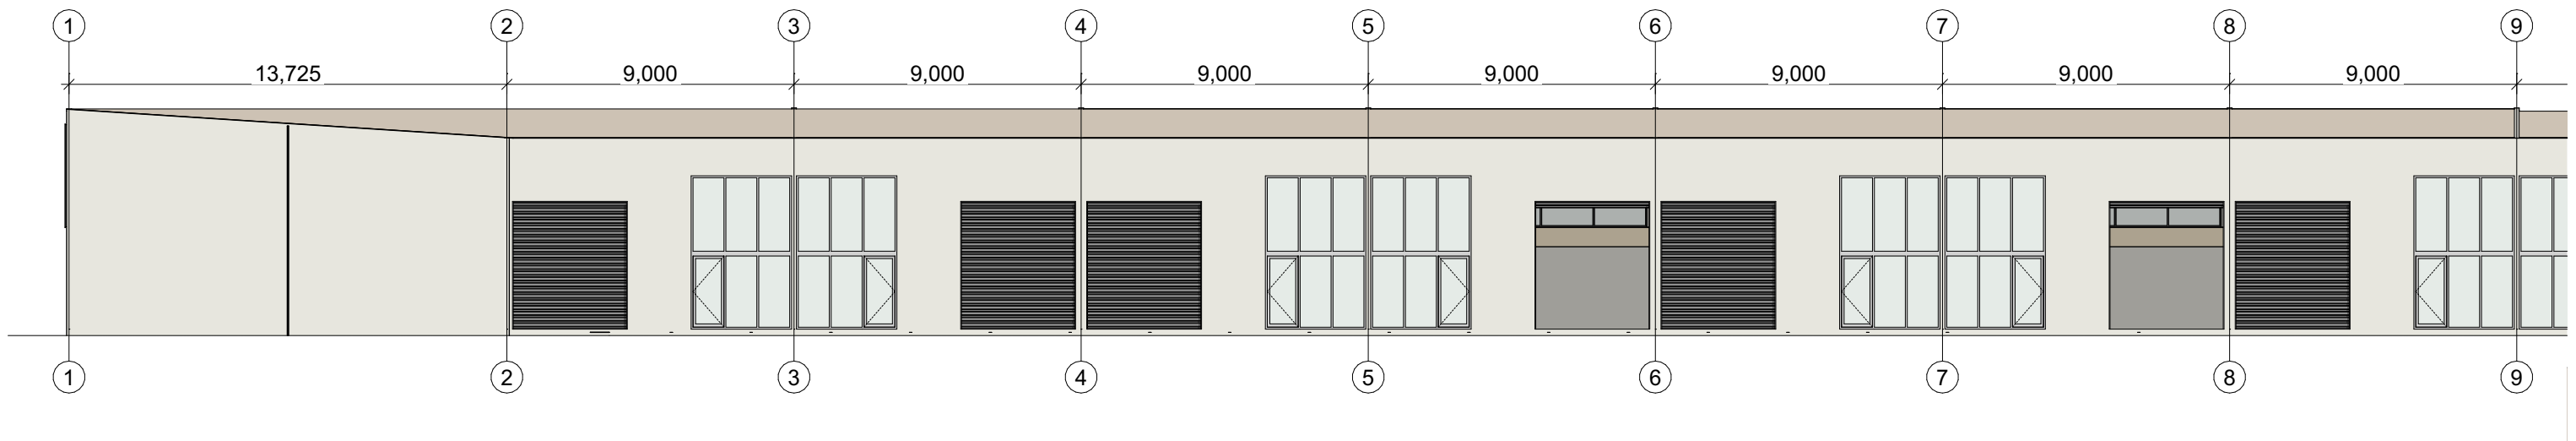


E1 West Tilt Panels

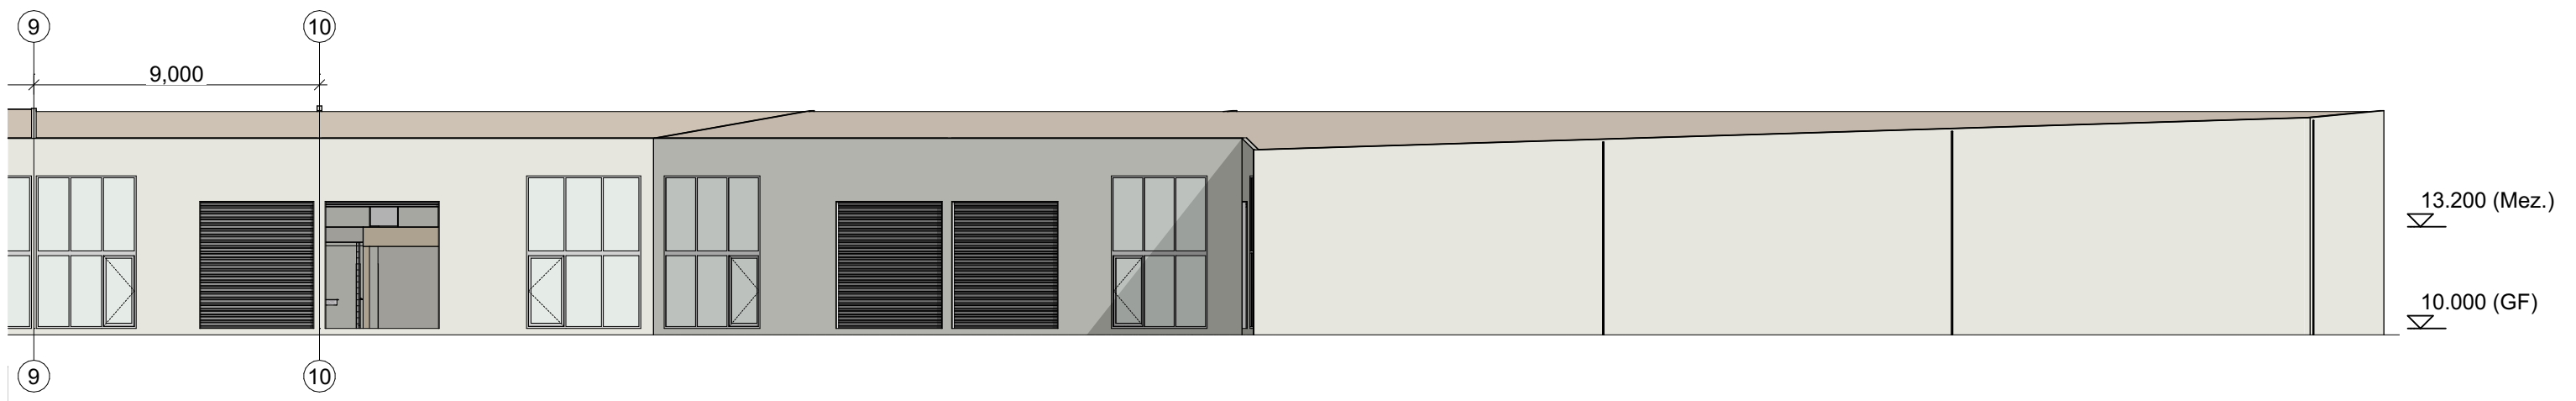


E1 West Tilt Panels

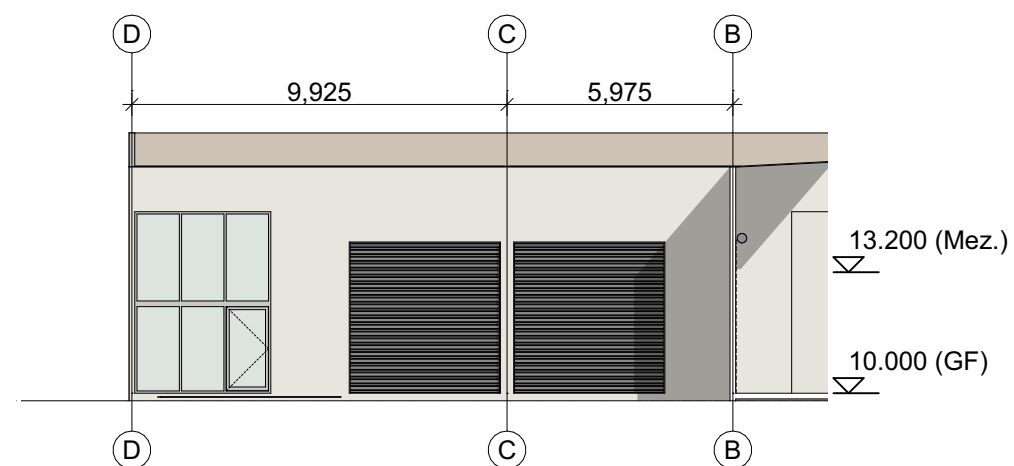


E2a South Tilt Panels

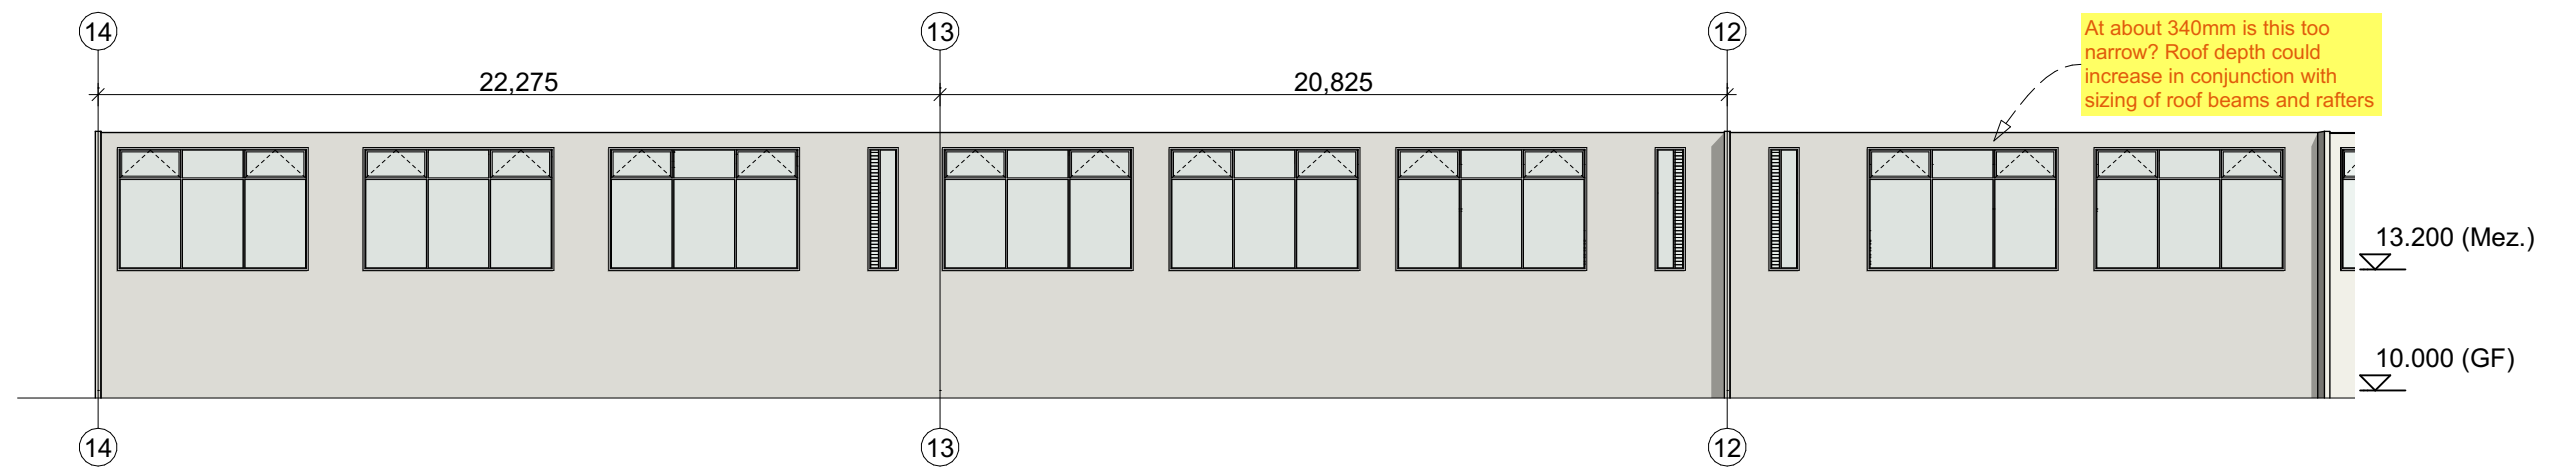

E3a South-east Tilt Panels

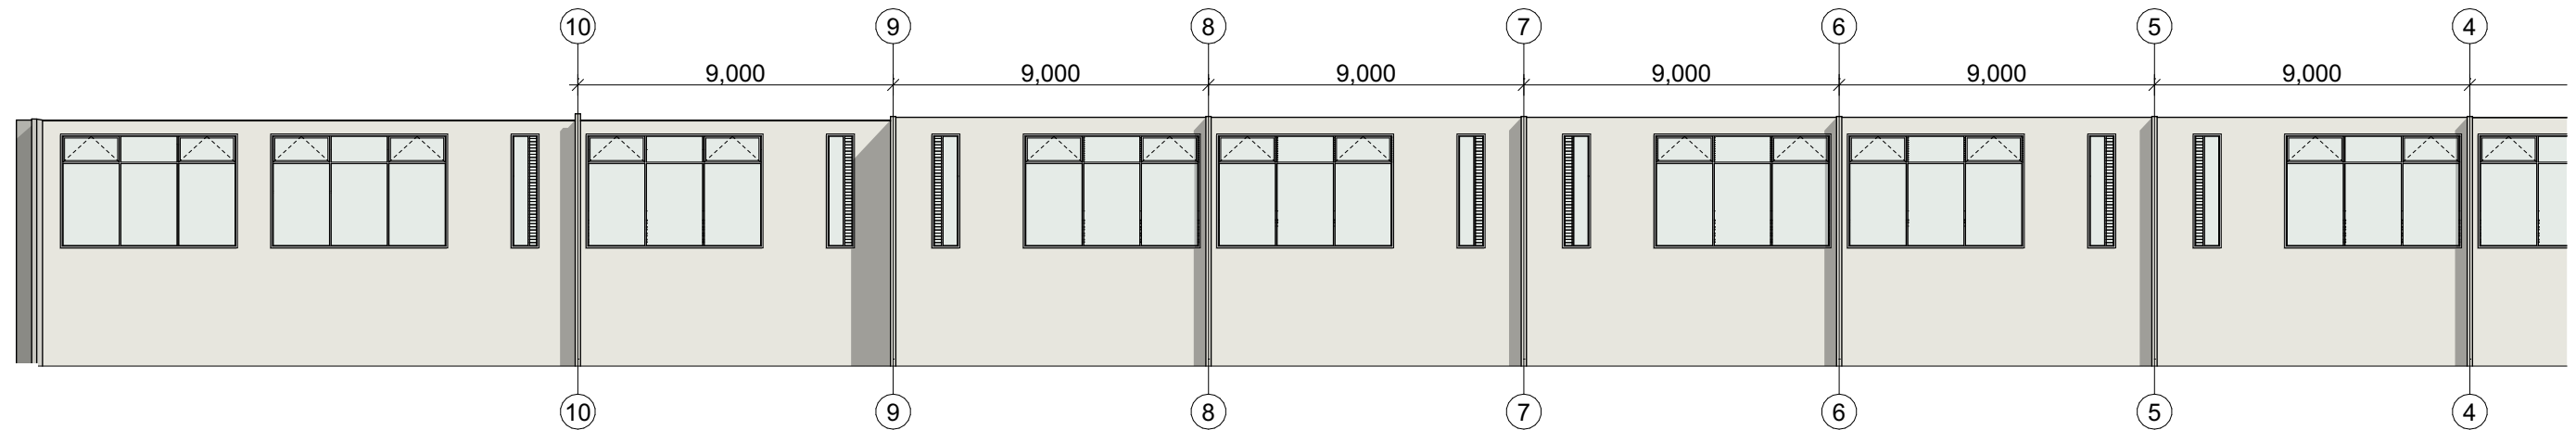

E3 East Tilt Panels

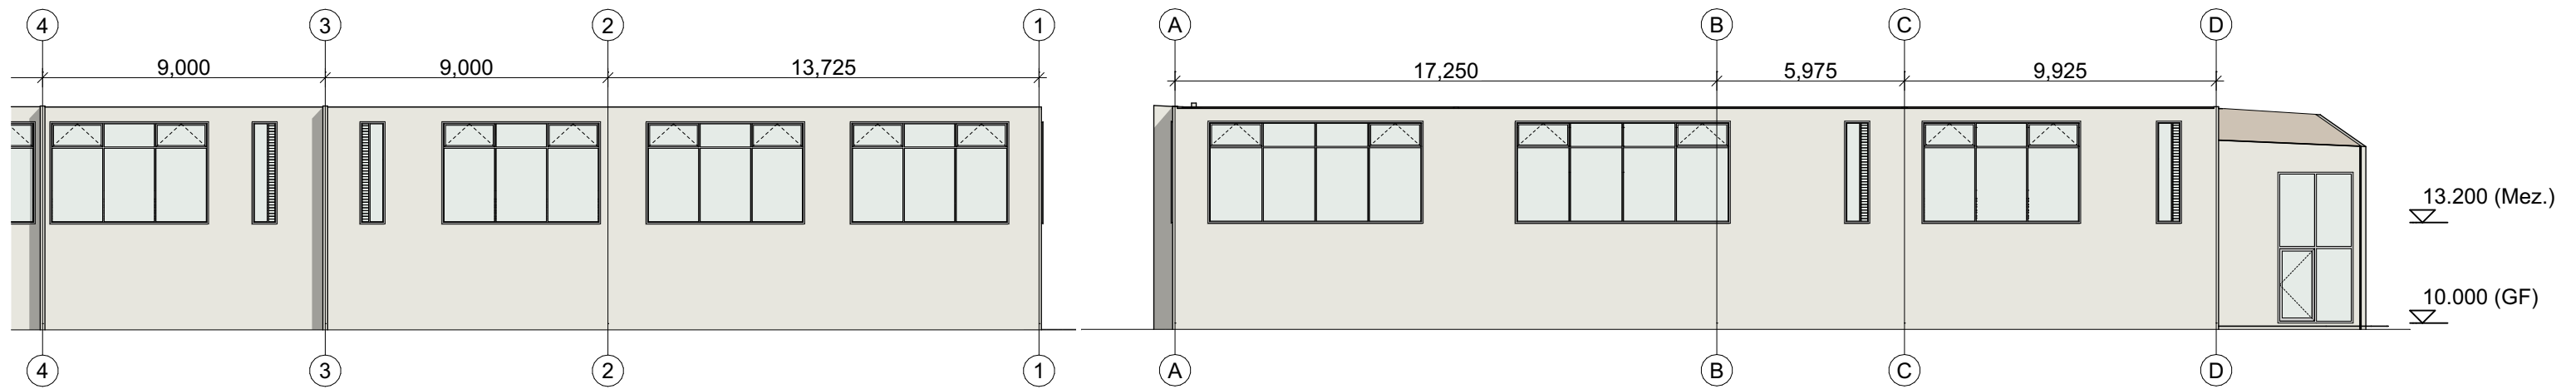

E3 East Tilt Panels

E4 North Tilt Panels